


#1835

289171

REGISTERED OFFICE  
BAYFIELD COUNTY, WIS.  
RECORDED AT 11:50 AM  
ON JULY 19, 1973  
BY S. W. ZIETLOW  
REGISTER OF DEEDS

O=SET 3/4"x24" IRON BAR  
DATE - JULY 27, 1973  
SCALE - 1"=100'  
CLIENT - STEVE JAMES

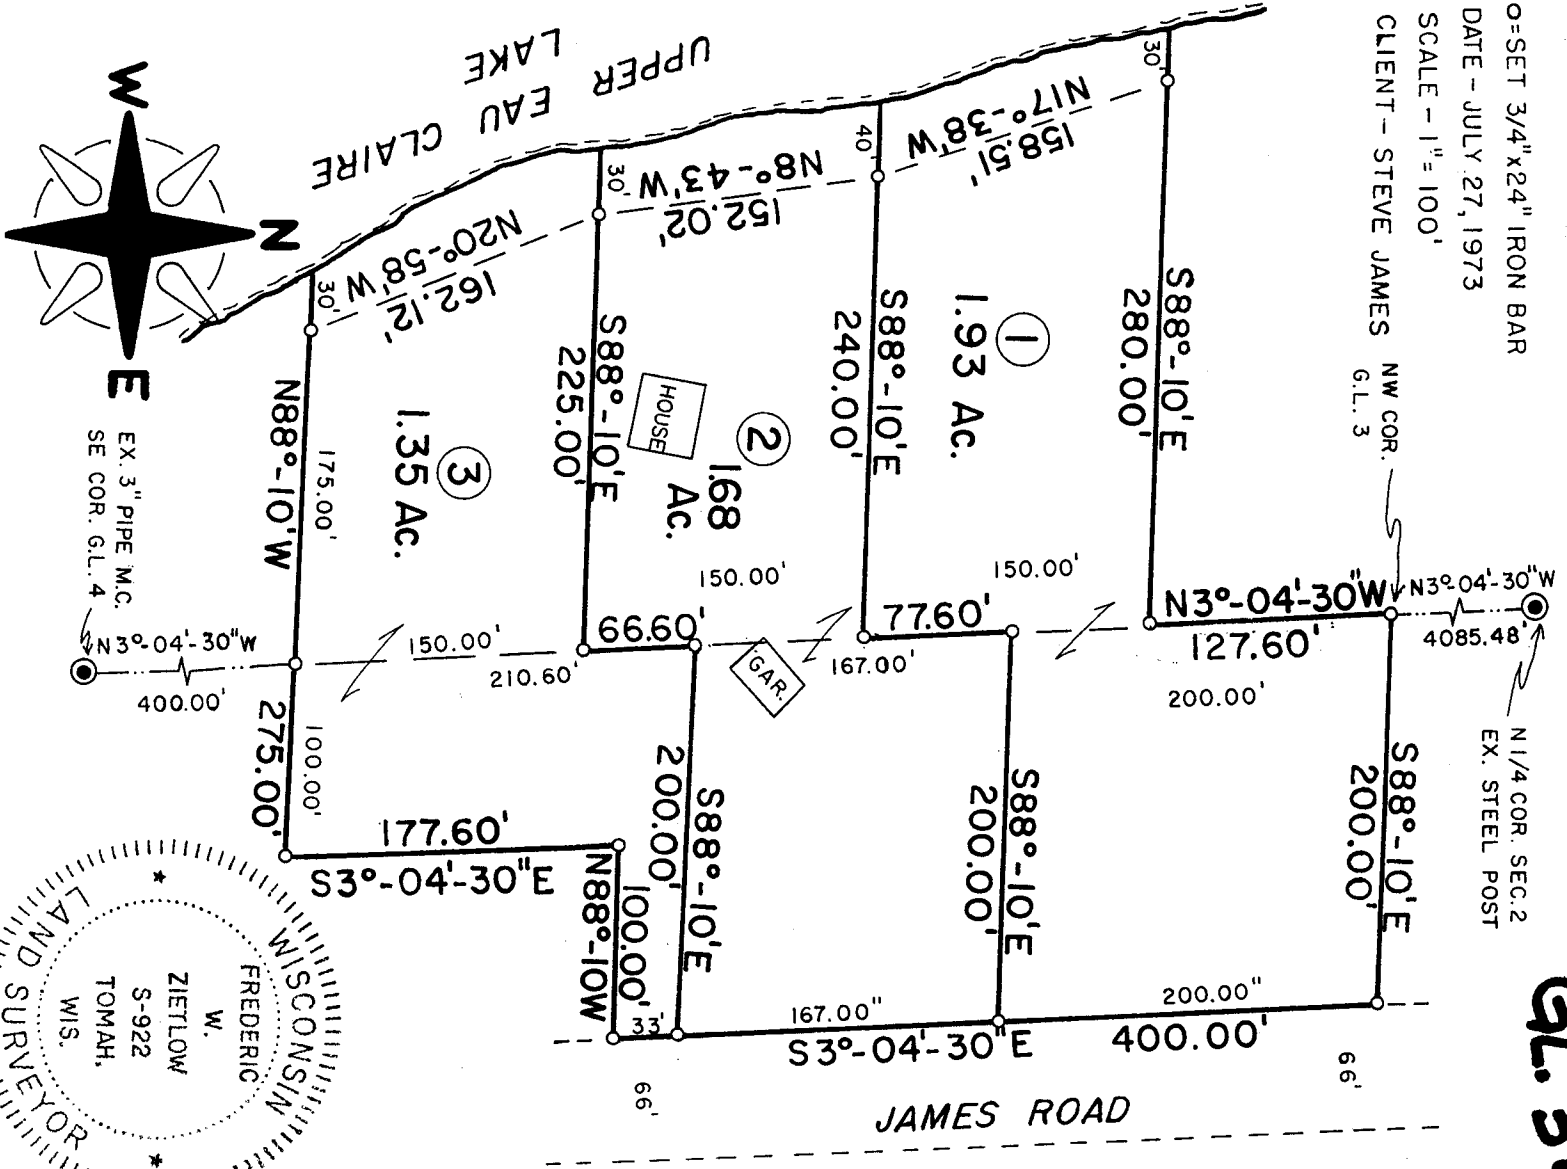

GL. 3+4 2-44-9

6000 1/2 No.

98

**CERTIFICATION** - I, Frederic W. Zietlow, Registered Land Surveyor, hereby certify: That I have surveyed, divided, and mapped that part of Gov't. Lots 3 and 4 of Section 2-T44N-R9W, Town of Barnes, Bayfield County, Wisconsin, bounded and described as follows: Commencing at the southeast corner of Gov't. 


*Frederic W. Zietlow*  
 FREDERIC W. ZIETLOW, LAND SURVEYOR  
 WISCONSIN  
 ZIETLOW S-9222 TOMAH, WIS.  
 LAND SURVEYOR

# CERTIFIED SURVEY MAP

LOCATED IN GOV'T LOTS 3 & 4 OF SECTION 2,  
 T44N-R9W, TOWN OF BARNES, BAYFIELD CO., WIS.  
 APPROVED BAYFIELD CO. ZONING COMMITTEE  
 DATE - 12-4-73