



1548
 Also found in file:
 23-51-6
 26-51-6
 27-51-6

MAP OF SURVEY:

SECTIONS 22, 23, 26 & 27
 T 51 N, R 6 W, 4TH P.M.,
 BAYFIELD CO., WIS.

AFFIDAVIT
 I HEREBY CERTIFY THAT I HAVE MADE A SURVEY AS SHOWN ON THIS MAP, AND THAT SAID MAP IS A TRUE AND ACCURATE REPRESENTATION OF SAID SURVEY.

Thomas W. Nelson
 THOMAS W. NELSON
 BAYFIELD CO. SURVEYOR
 WIS. REG. NO. S-263

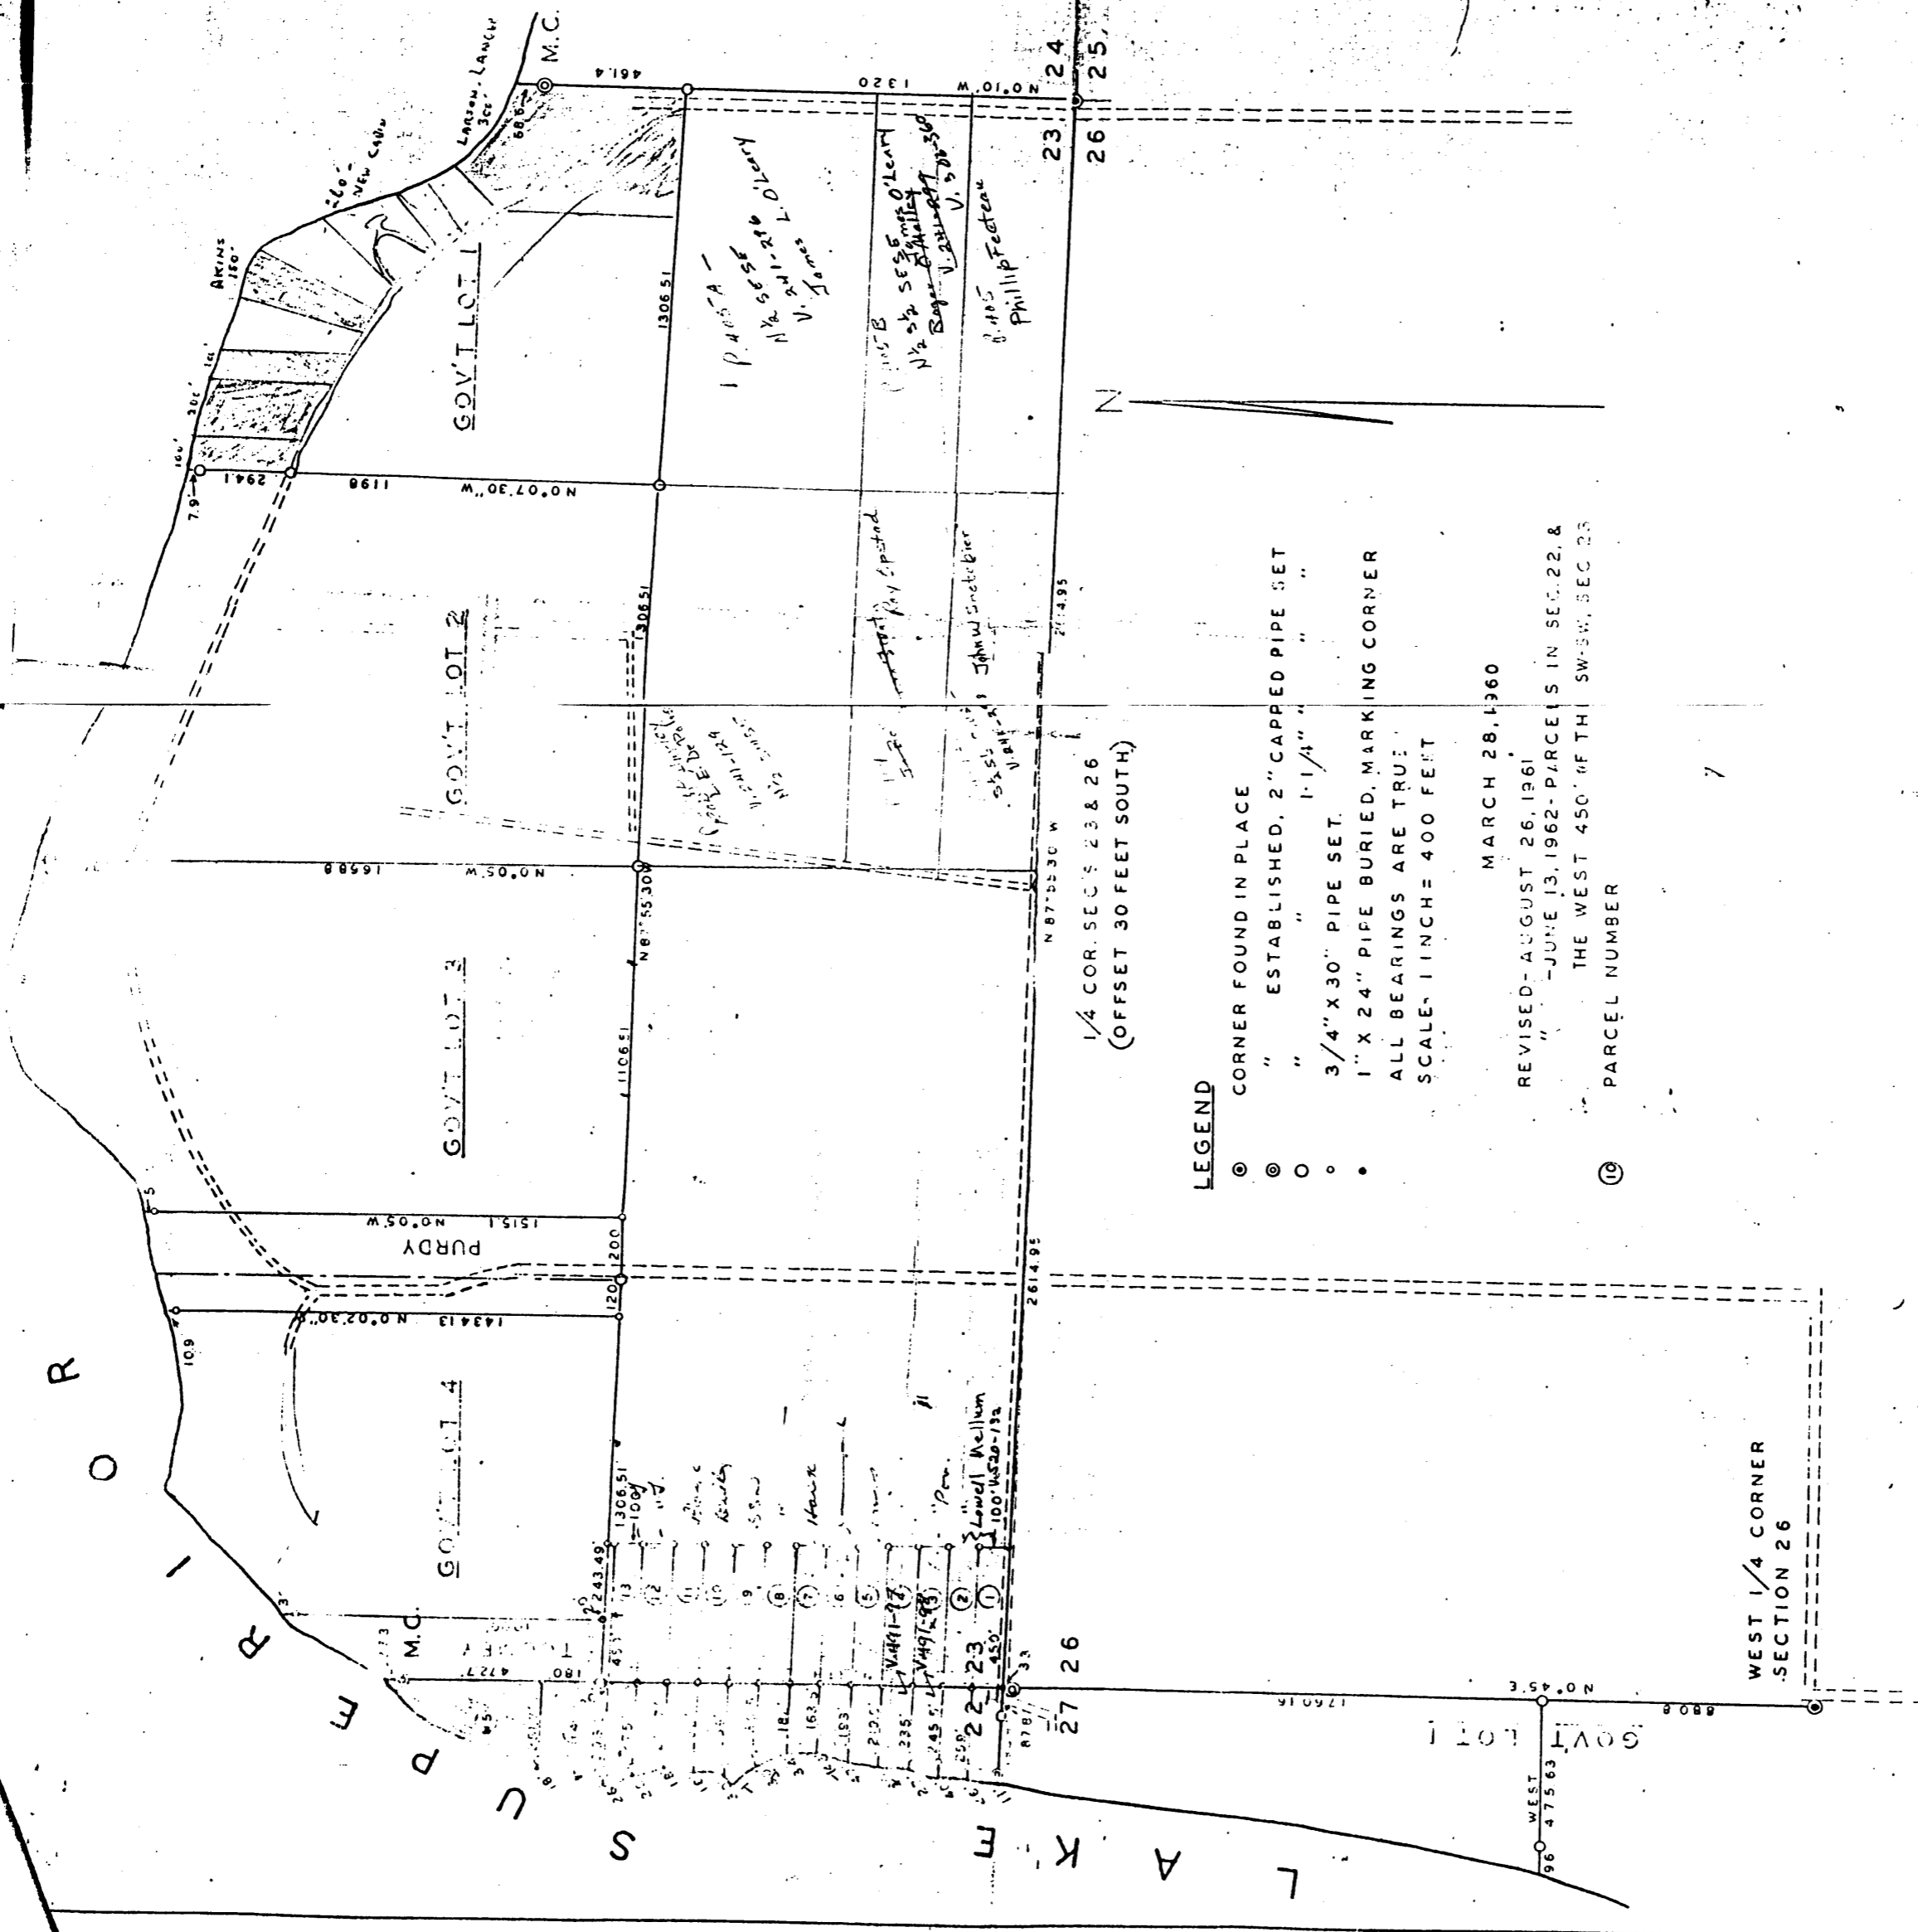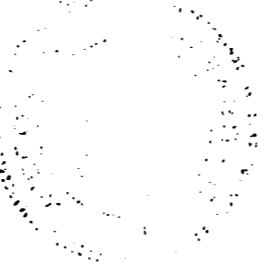

Sec. 22 - 51 - 6
 Sec. 23 - 51 - 6
 Sec. 24 - 51 - 6
 Sec. 27 - 51 - 6

MAP ACQUIRED 2-25-71 - O'MALLEY

23-51-6-1

#1898
 Also found in file
 23, 26 & 27-51-6

22, 23, 26 & 27-51-6