

Town of Clover


MAP OF SURVEY

PARCEL IN GOV'T LOT 1, SECTION 24, T. 51 N., R. 7 W.,
TOWN OF CLOVER, BAYFIELD COUNTY, WISC. MSIN.

LEGEND



- IRON PIPE, SIZE NOTED, FOUND IN PLACE
 - 1-1/4 IRON PIPE SET THIS SURVEY
 - ⊕ POWER POLE
- SCALE ONE INCH = 100 FEET
BEARINGS ARE TRUE
MARCH 26, 1978
JOB NO 78/92

SURVEY & MAP BY
Larry T. Nelson
LARRY T. NELSON
WIS. REG. NO. S-1276.

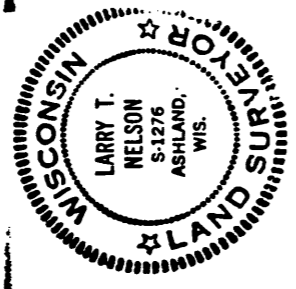

NELSON SURVEYORS
ROUTE 1, BOX
SANBORN AVE
ASHLAND, WI 54806
PHONE 715-686-2192

NOTE: BEARINGS AND DISTANCES IN
PARENTHESES ARE FROM VARIOUS RECORD
DESCRIPTIONS AND PREVIOUS SURVEYS IN THE
"AREA"

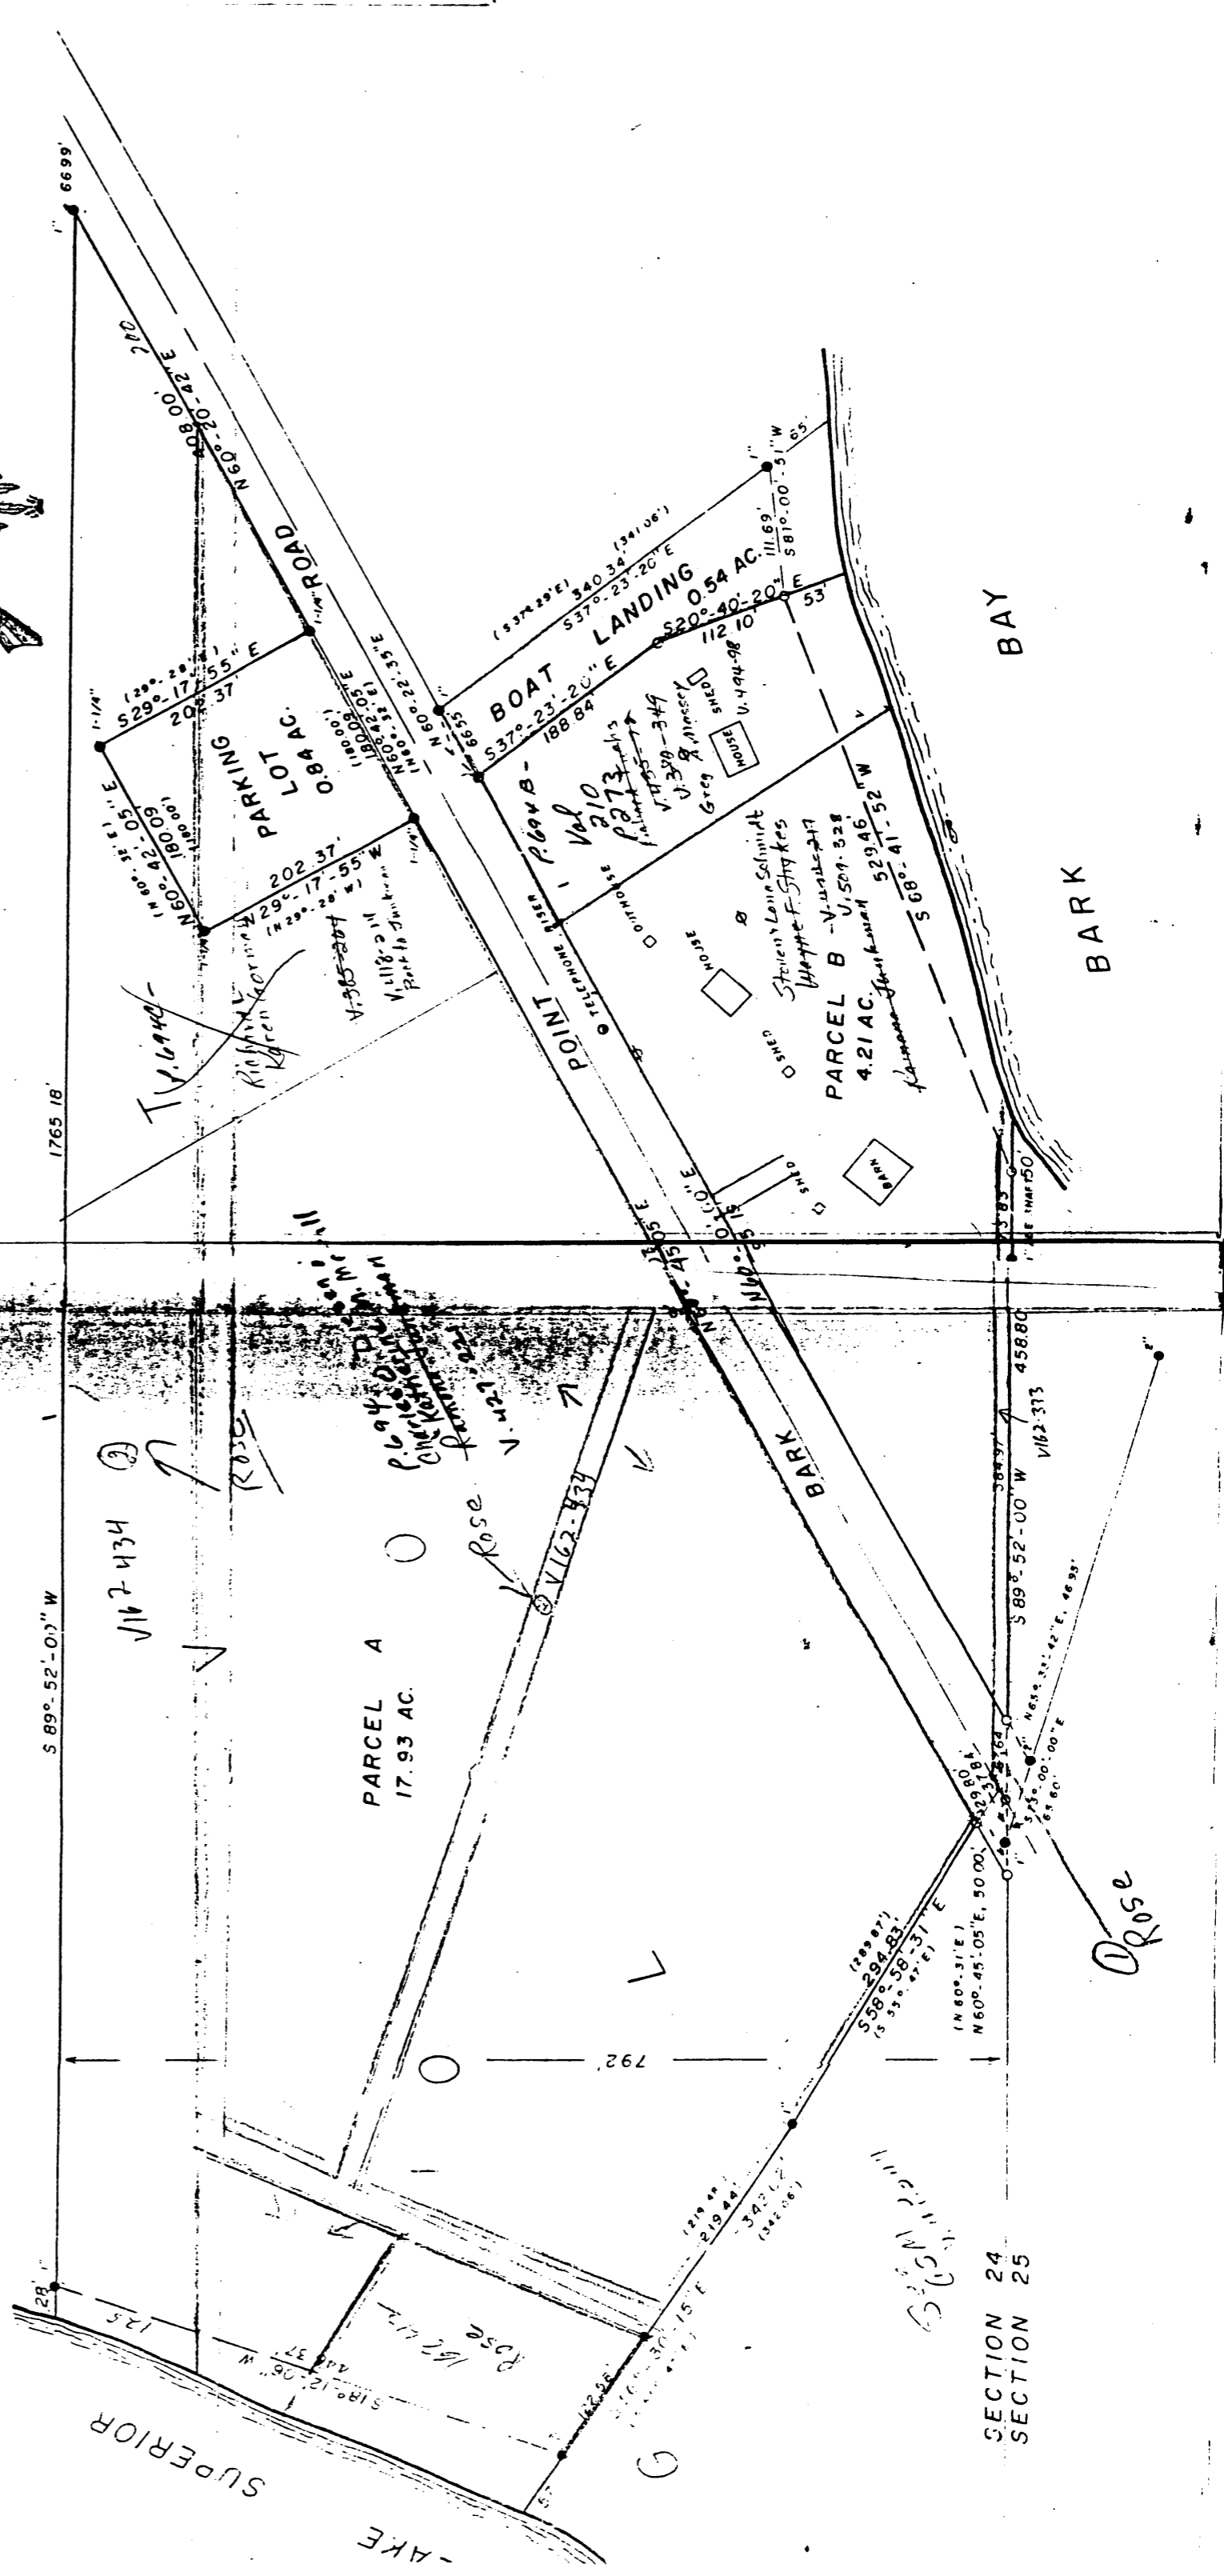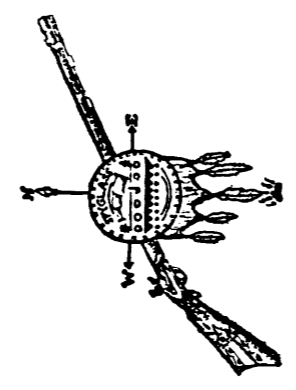

SECTION 24
SECTION 25