


#2041

Gov. Lot 9 Sec. 28-44-7

3.58  
2.64  
1.77  
7.99 Acres

Lots #2,3,4  
approx. about 8 acres

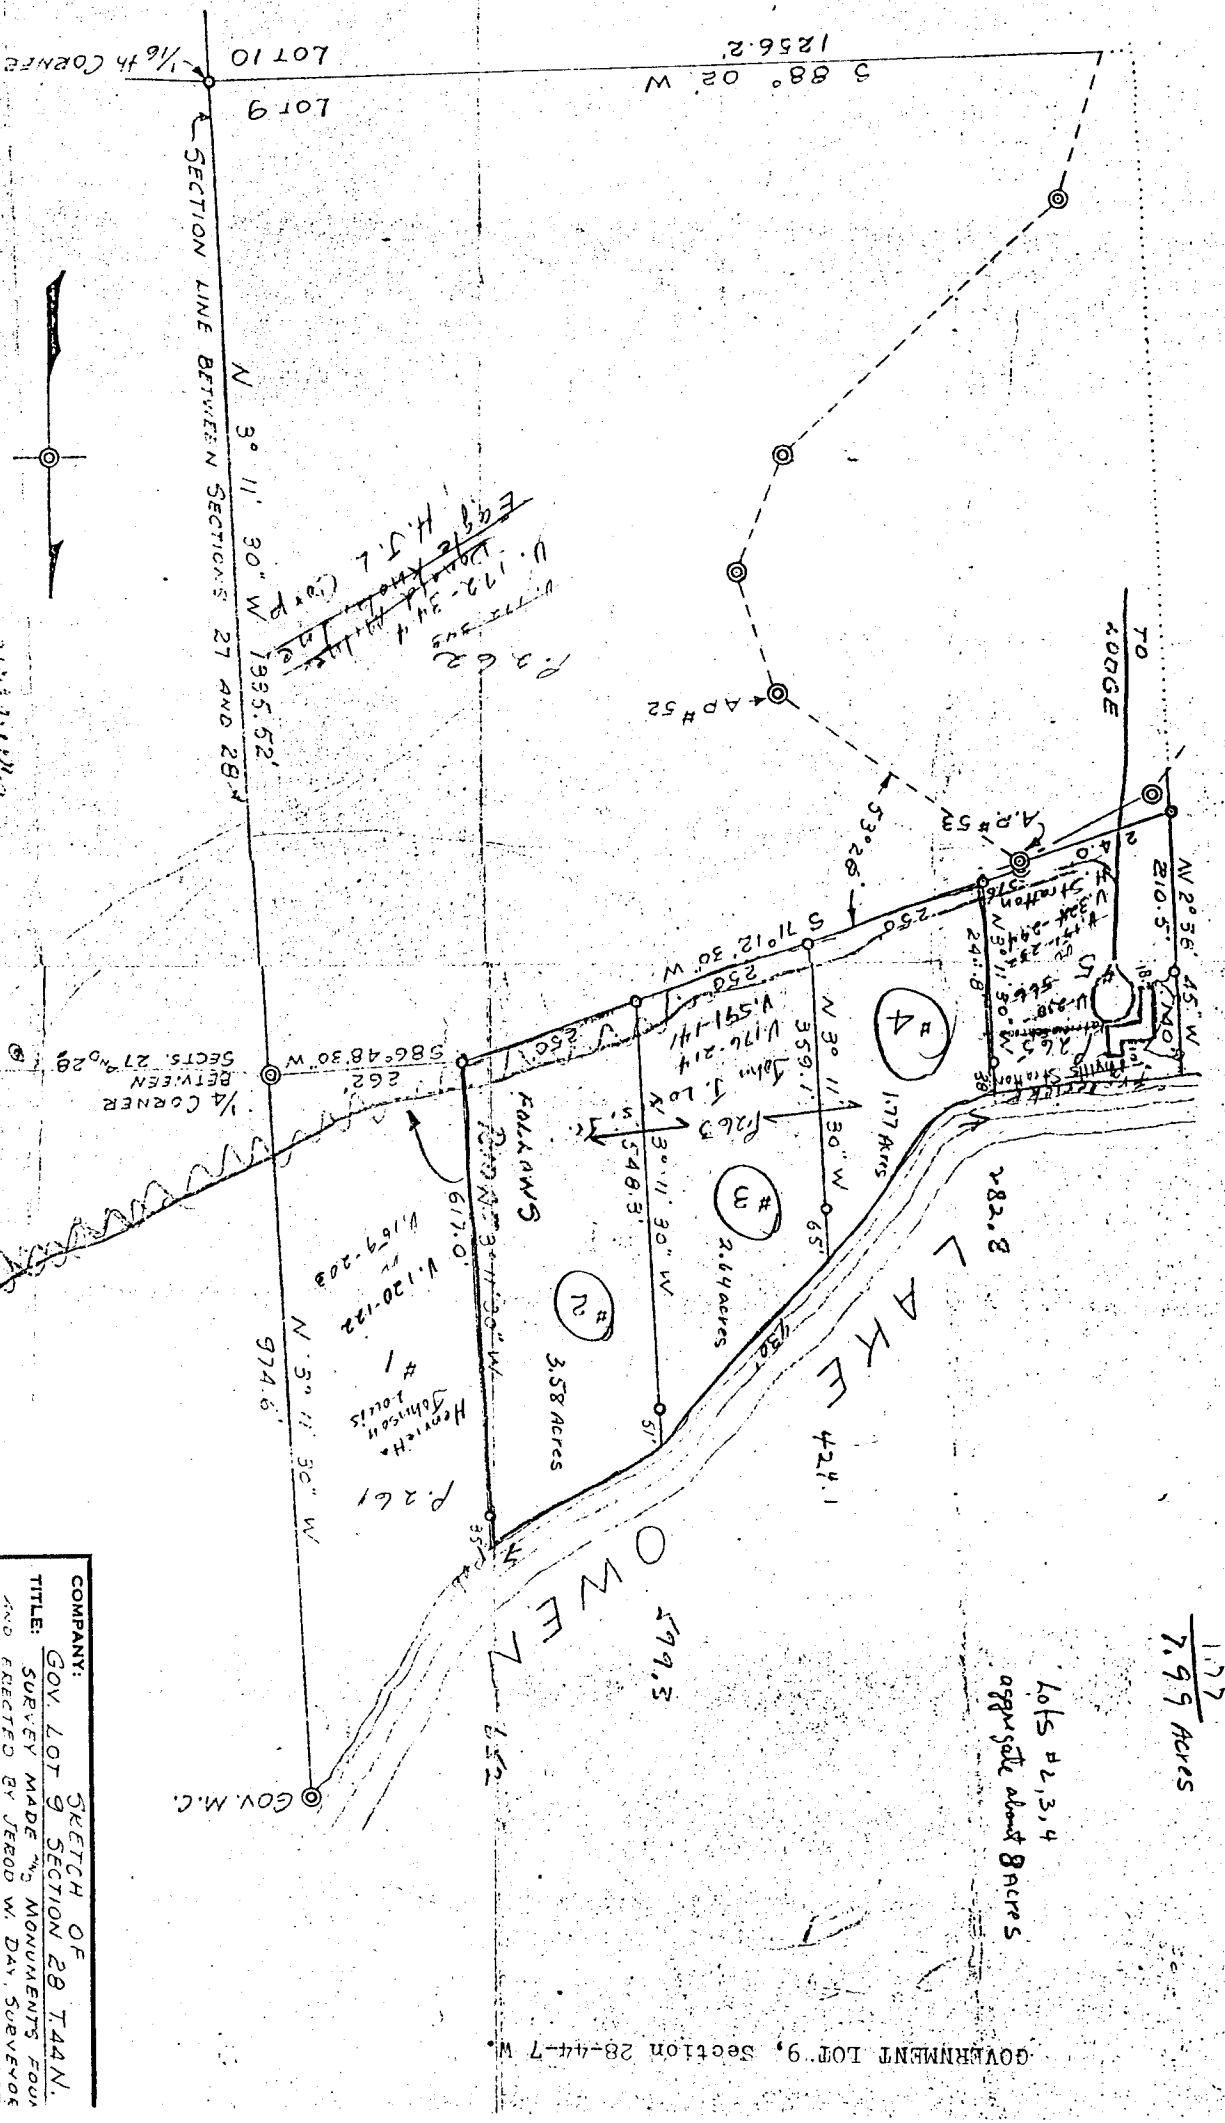

LEGEND:

- ⊙ REPRESENTS IRON PIPE MONUMENTS
- " " SMALL IRON PIPES
- - - MEANIDER LINE ESTABLISHED BY U.S. SURVEYORS

COMPANY: **SKETCH OF**  
**GOV. LOT 9 SECTION 28 T44N.**  
 TITLE: **SURVEY MADE BY MONUMENTS FOUND**  
**AND ERECTED BY JEROD W. DAY SURVEYOR**

**Brooks Stevens**  
 INDUSTRIAL DESIGN

MILWAUKEE

DRAWN BY **JEROD W. DAY SURVEYOR**  
 TRACED BY **TONY REED**

OCT. 10-31-22  
 DR