





Stock No. 26273

# 2349

SHEET 1 OF 2

# BAYFIELD COUNTY CERTIFIED SURVEY MAP # 000858

THE W. 220' OF THE E. 440' OF THE SE 1/4 OF THE NE 1/4,  
SEC. 22, T. 47 N., R. 7 W., KEYSTONE TOWNSHIP, BAYFIELD  
COUNTY, WISCONSIN.

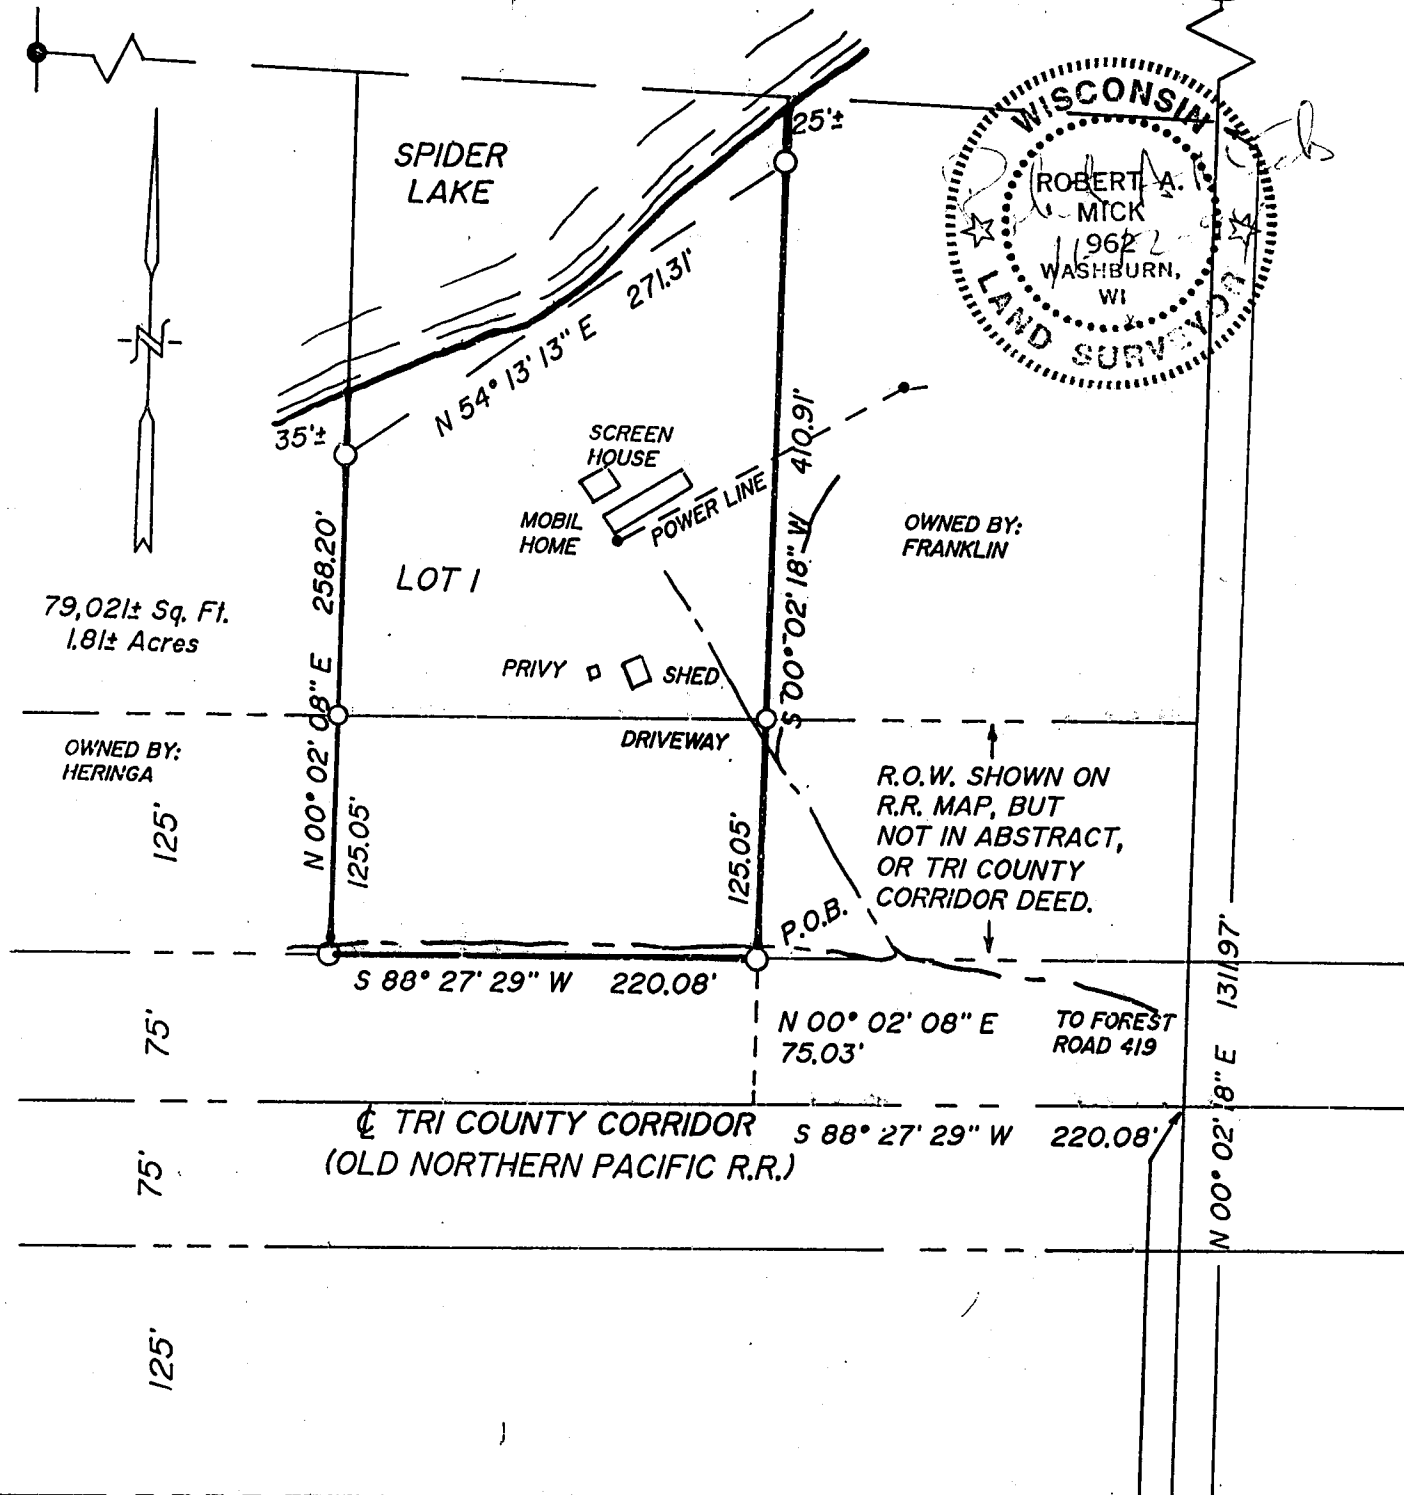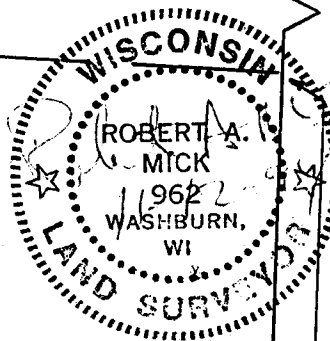

## LEGEND


- = IRON PIPE OR ROD FOUND
- = 3/4"x24" IRON RE-BAR WEIGHING 1.63 LBS./LIN. FOOT SET

NOVEMBER 11, 1994

BEARINGS BASED ON THE N. LINE OF THE NE 1/4, TAKEN AS N 88° 47' 30" W.

SUPERIOR SURVEYS, INC.  
Route 3, Box 3215  
Washburn, WI 54891

## SCALE

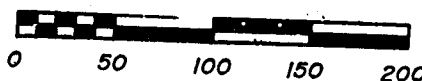

SE-NE

22-47-7

365



Stock No. 26273

BAYFIELD COUNTY CERTIFIED SURVEY MAP NO. 000858

Legal Description

A parcel of land located in the SE $\frac{1}{4}$  of the NE $\frac{1}{4}$ , Section 22, T47N, R7W, Keystone Township, Bayfield County, Wisconsin, described as:

Commencing at the quarter corner common to Sections 22 and 23; thence N00°02'18"E 805.11 feet; thence S88°27'29"W 220.08 feet; thence N00°02'08"E 75.03 feet to the point of beginning which is located in the North right-of-way line of an abandoned railroad grade; thence S88°27'29"W 220.08 feet along said right-of-way; thence N00°02'08"E 258.20 feet to a point located near the shore of Spider Lake; said line continues N00°02'08"E to the water's edge. Thence on a meander line to Spider Lake N54°13'13"E 271.31 feet to the point of ending of said meander line; thence S00°02'18"W 410.91 feet to the point of beginning; said line goes N00°02'18"E to the water's edge.

The above-described parcel contains 79,021 square feet, more or less, which is 1.81 acres, more or less, and includes all land between the meander line and the water's edge. Subject to private roadway and any other easements of record.

CERTIFICATE OF SURVEY

I, Robert A. Mick, do hereby certify that I have surveyed the property hereon described according to the official records, and with the provisions of Chapter S.236.34 of the Wisconsin Statutes and Ashland County Subdivision Ordinance in making the same and is a correct representation of the lot lines to the best of my knowledge and belief. This survey was performed under the order of David Wiberg, 808 12th Ave. West, Ashland, WI 54806.


Robert A. Mick 11-12-94  
Robert A. Mick, L.S. 962

SUPERIOR SURVEYS, INC.  
Rt. 3, Box 3215  
Washburn, WI 54891

November 11, 1994

416670

VOL. 5 OF CSM 365- PAGE 366	<i>Otto Korpela</i>
REGISTER OF DEEDS	
'94 DEC 15 PM 3 22	
REGISTER'S OFFICE/S.S. BAYFIELD COUNTY, WIS.	
ZONING APPROVAL NOT REQUIRED PER ZONING DEPARTMENT	

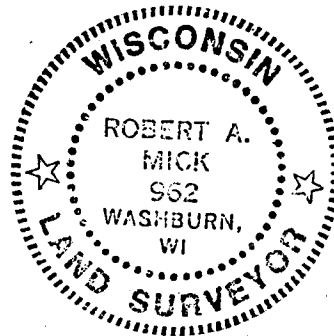

366