


2378
Note: Also found in file 7-50-3

BAYFIELD COUNTY CERTIFIED SURVEY MAP # 000864

LOCATED IN GOV'T. LOT 4 SEC. 6, AND GOV'T. LOT 1 SEC. 7, T. 50 N., R. 3 W., BAYFIELD TOWNSHIP, BAYFIELD COUNTY, WISCONSIN.



BEARINGS TAKEN FROM THE WEST LINE OF GOV'T. LOT 1 OF C.S.M. #000637

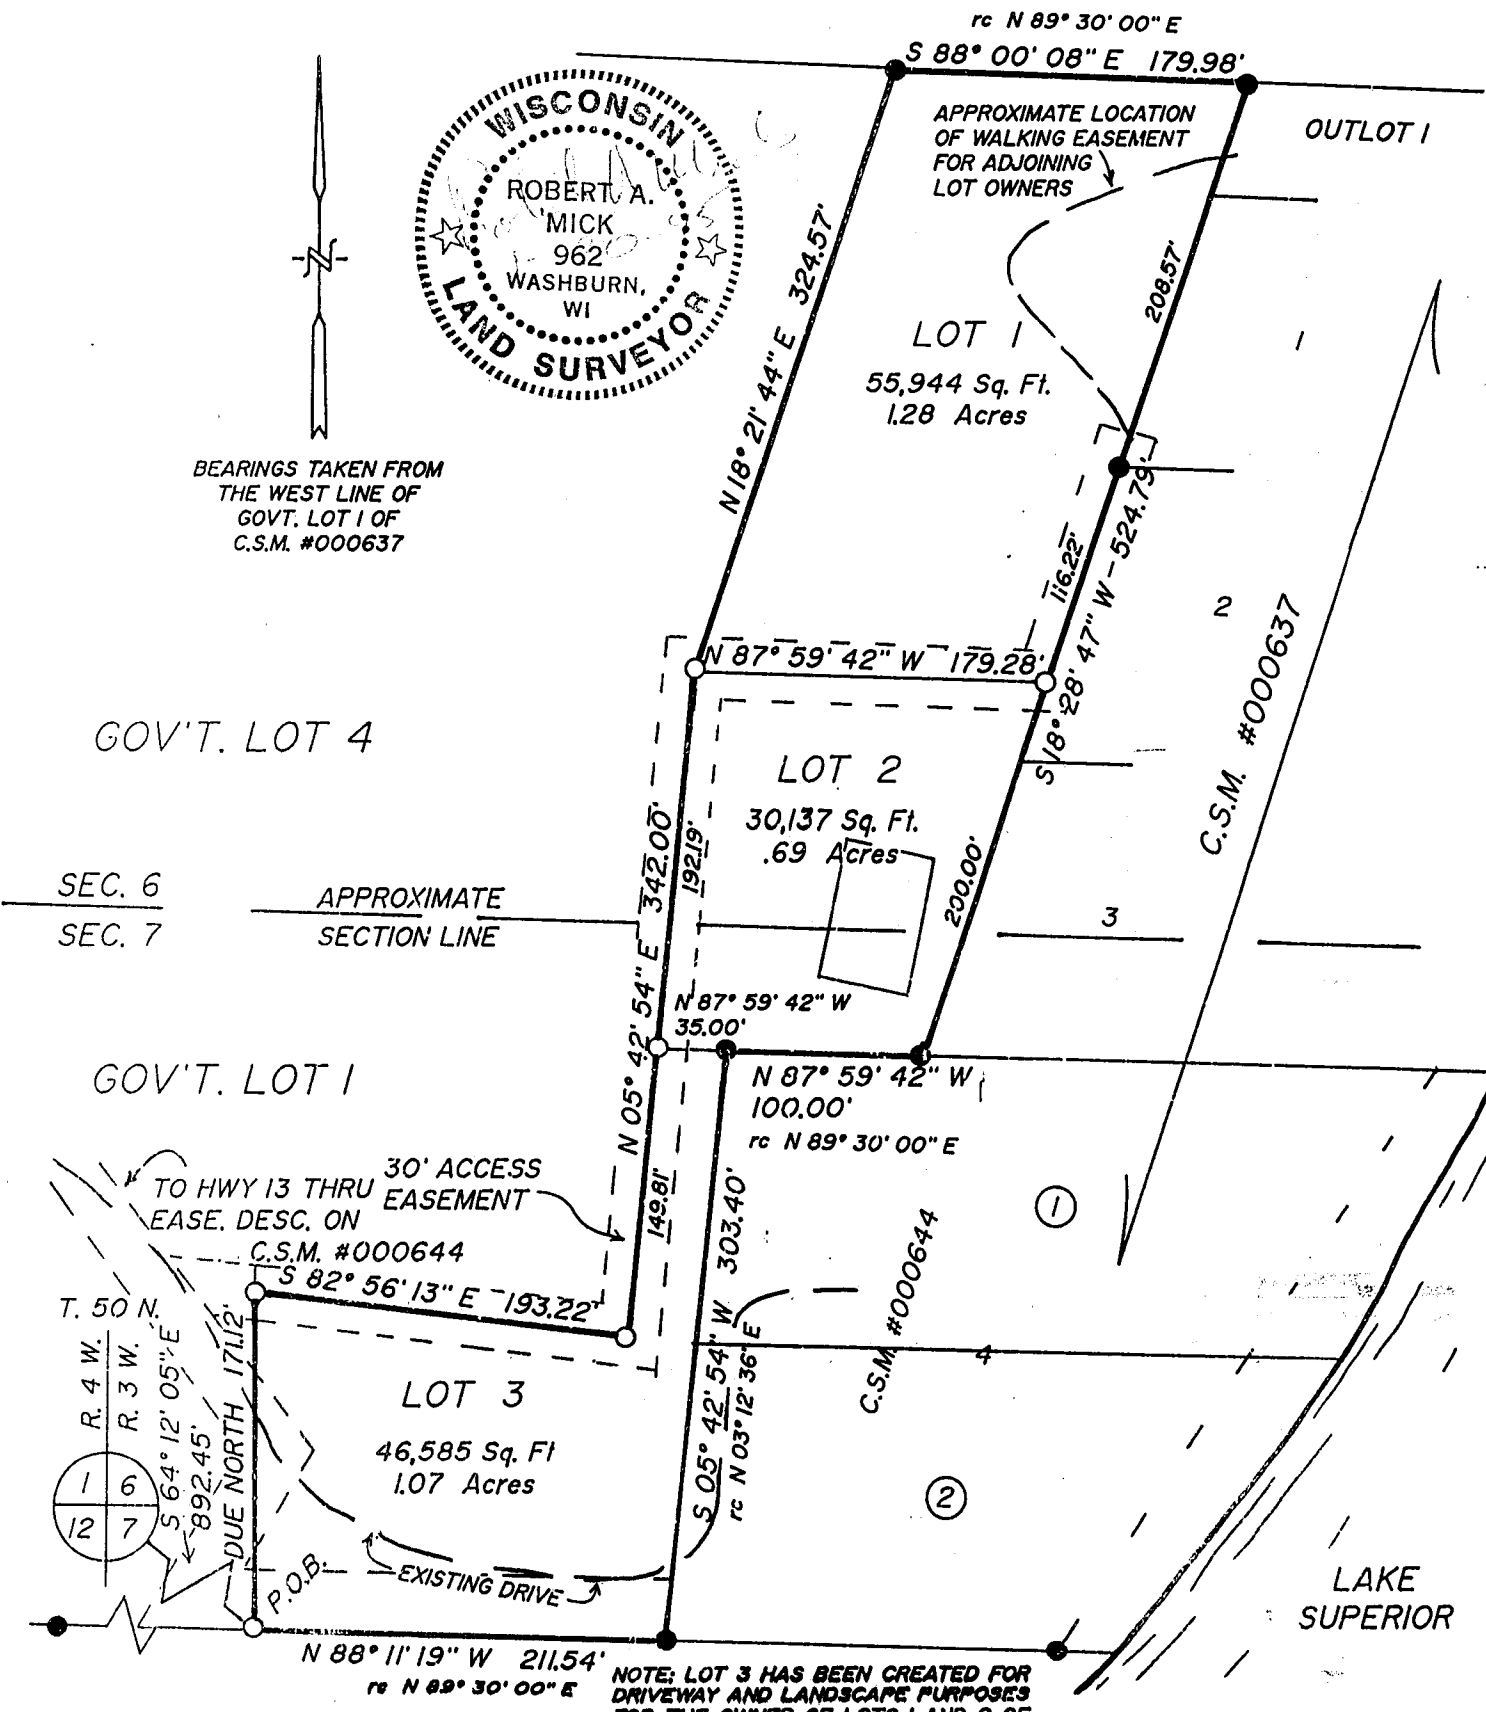


LEGEND

- = IRON PIPE OR ROD FOUND
- = 3/4"x24" IRON RE-BAR WEIGHING 1.63 LBS./LIN. FOOT SET

SUPERIOR SURVEYS, INC.
Route 3, Box 3215
Washburn, WI 54891

SCALE

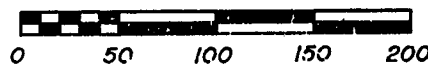

DECEMBER 19, 1994

GL 4
6-50-3
GL 1
7-50-3

7

Stock No. 26273

Sheet 2 of 2

BAYFIELD COUNTY CERTIFIED SURVEY MAP NO. 000864Legal Description


A parcel of land located in Government Lot 4, Section 6, and Government Lot 1, Section 7, T50N, R3W, Bayfield Township, Bayfield County, Wisconsin, described as:

Commencing at the corner common to Sections 1 and 12, T50N, R4W, and Sections 6 and 7, T50N, R3W; thence S64°12'05"E 892.45 feet to the point of beginning; thence Due North 171.12 feet; thence S82°56'13"E 193.22 feet; thence N05°42'54"E 342.00 feet; thence N18°21'44"E 324.57 feet; thence S88°00'08"E 179.98 feet; thence S18°28'47"W 524.79 feet; thence N87°59'42"W 100.00 feet; thence S05°42'54"W 303.40 feet; thence N88°11'19"W 211.54 feet to the point of beginning.

The above-described parcel contains 132,666 square feet, which is 3.04 acres, and is subject to roadway and any other easements of record.

CERTIFICATE OF SURVEY

I, Robert A. Mick, do hereby certify that I have surveyed the property hereon described according to the official records, and with the provisions of Chapter S.236.34 of the Wisconsin Statutes and Ashland County Subdivision Ordinance in making the same and is a correct representation of the lot lines to the best of my knowledge and belief. This survey was performed under the order of Jim Davis, Hwy. 13, Bayfield, WI 54814.

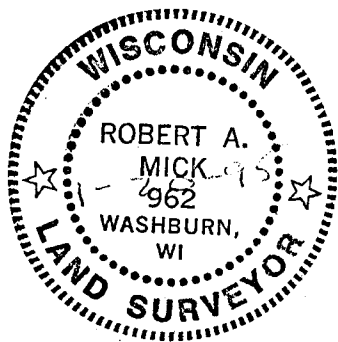

Robert A. Mick
Robert A. Mick, L.S. 962

SUPERIOR SURVEYS, INC.
Rt. 3, Box 3215
Washburn, WI 54891

December 19, 1994

417424

APPROVED
Bayfield County Zoning Comm.
By David K. Lee
Date 23 JAN 1995

REGISTER'S OFFICE/S.S.
BAYFIELD COUNTY, WIS.

'95 JAN 25 PM 3 27

REGISTER OF DEEDS

VOL. 6 OF CSM PAGE 17-8

Otto Korhela