


ROBERT BARTLET JR
SECOND ADDITION
TO
ORCHARD CITY, WIS
SECTION LINE

Scale - 100 ft = 1 in.

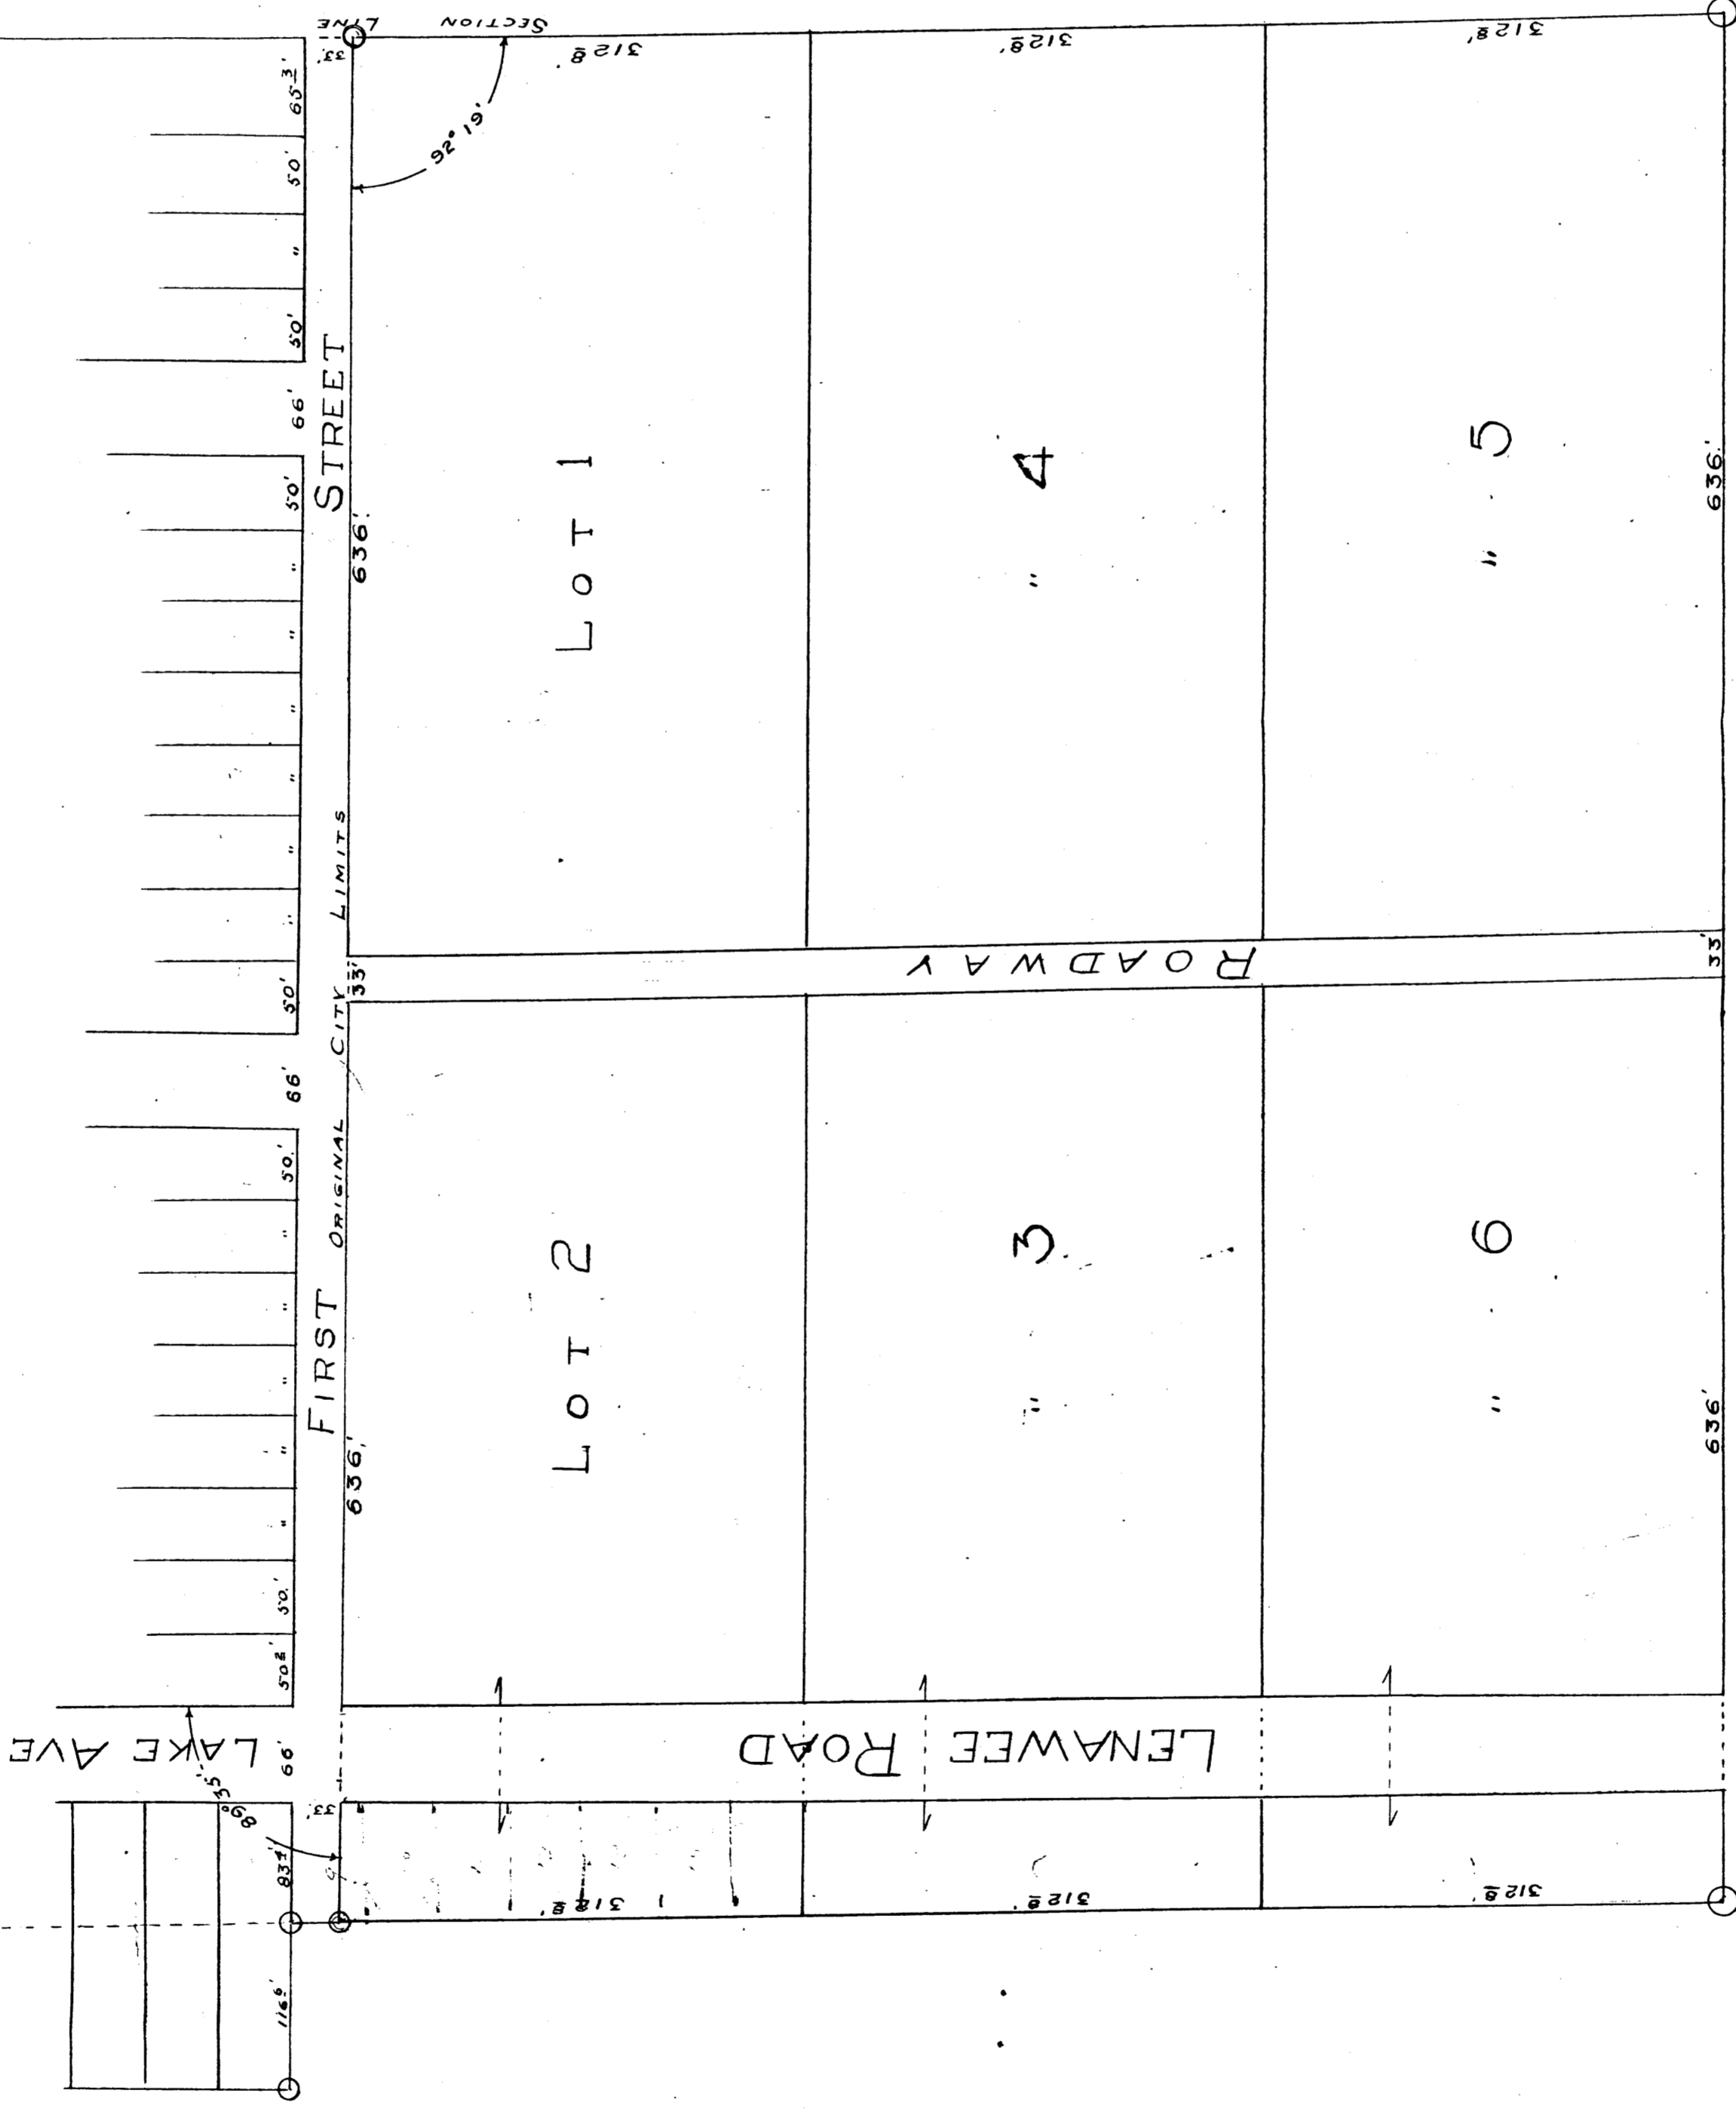

I, R.W. Smith, Surveyor or Barrister County, Wisconsin, do hereby certify that, under and pursuant to the Statute in such cases made and provided, I have surveyed, subdivided and plotted as the ROBERT BARTLET, JR. SECOND ADDITION TO ORCHARD CITY the lands and premises shown on this plat, which said lands are situated in the County of Barrister, State of Wisconsin and are fully described as follows: All that part of the northeast quarter (NE 1/4) of the north east quarter 1/4 of Section Eight (8) in Twp 25th (25) North of Range seven (7) West, lying south of First Street or the original plat of Orchard City as recorded in the office of the Recorder of Deeds of Washburn, Wis.

I further certify, that I made the survey, sub-division and plot by the order of and under the direction of Robert Bartlett Jr. the owner of said tract of land. I also certify that this map is a correct representation of the land so surveyed and of the divisions there-in made.

R.W. Smith

State of Wisconsin }
County of Barrister }

Personally came before me this 22nd day of October, A.D. 1917. The above mentioned R.W. Smith, to me personally known to be the person who executed the above instrument and acknowledged the same.

Jessie Johnson
Notary Public.

My commission expires on the 27 day of Jan. A.D. 1917

I, Robert Bartlett Jr., being the owner of the tract of land described in the certificate of R.W. Smith, Surveyor, enclosed on this plat, here by certify that I have caused the said lands to be surveyed, sub-divided and plotted as represented on this map. In witness whereof I have affixed my signature to this certificate on this 25th day of October A.D. 1917.

Robert Bartlett Jr.
Wm. J. Hanson
Notary Public.



Personally came before me this 25th day of October A.D. 1917. The above named Robert Bartlett Jr. to me personally known to be the person who executed the above instrument and acknowledged the same.

Notary Public.

My commission expires on the 27 day of Jan. A.D. 1918

#624612
STATE OF WISCONSIN
OFFICE OF THE REGISTER
OF DEEDS
Barrister County, Wis.
Received 1917 Register No. 29th day of
Oct 25th A. D. 1917
at 10:00 AM R. and recorded
in Vol. 11 of Deeds on page 116
J. E. Dyer
Register of Deeds