

#219

328490

REGISTRAR'S OFFICE  
Bayfield County, Wis. } S.S.

RECORDED AT 11:30 A.M.  
ON JUN 19 1979

Vol. 3 of CSM Page 68


REGISTER OF DEEDS

Otto Korabela

CERTIFIED SURVEY MAP NO. 000274

ASSUMED

Part of  
Gov't. Lot 3  
Section 5, Township 43 North, Range 7 West  
Cable Township  
Bayfield County, Wisconsin

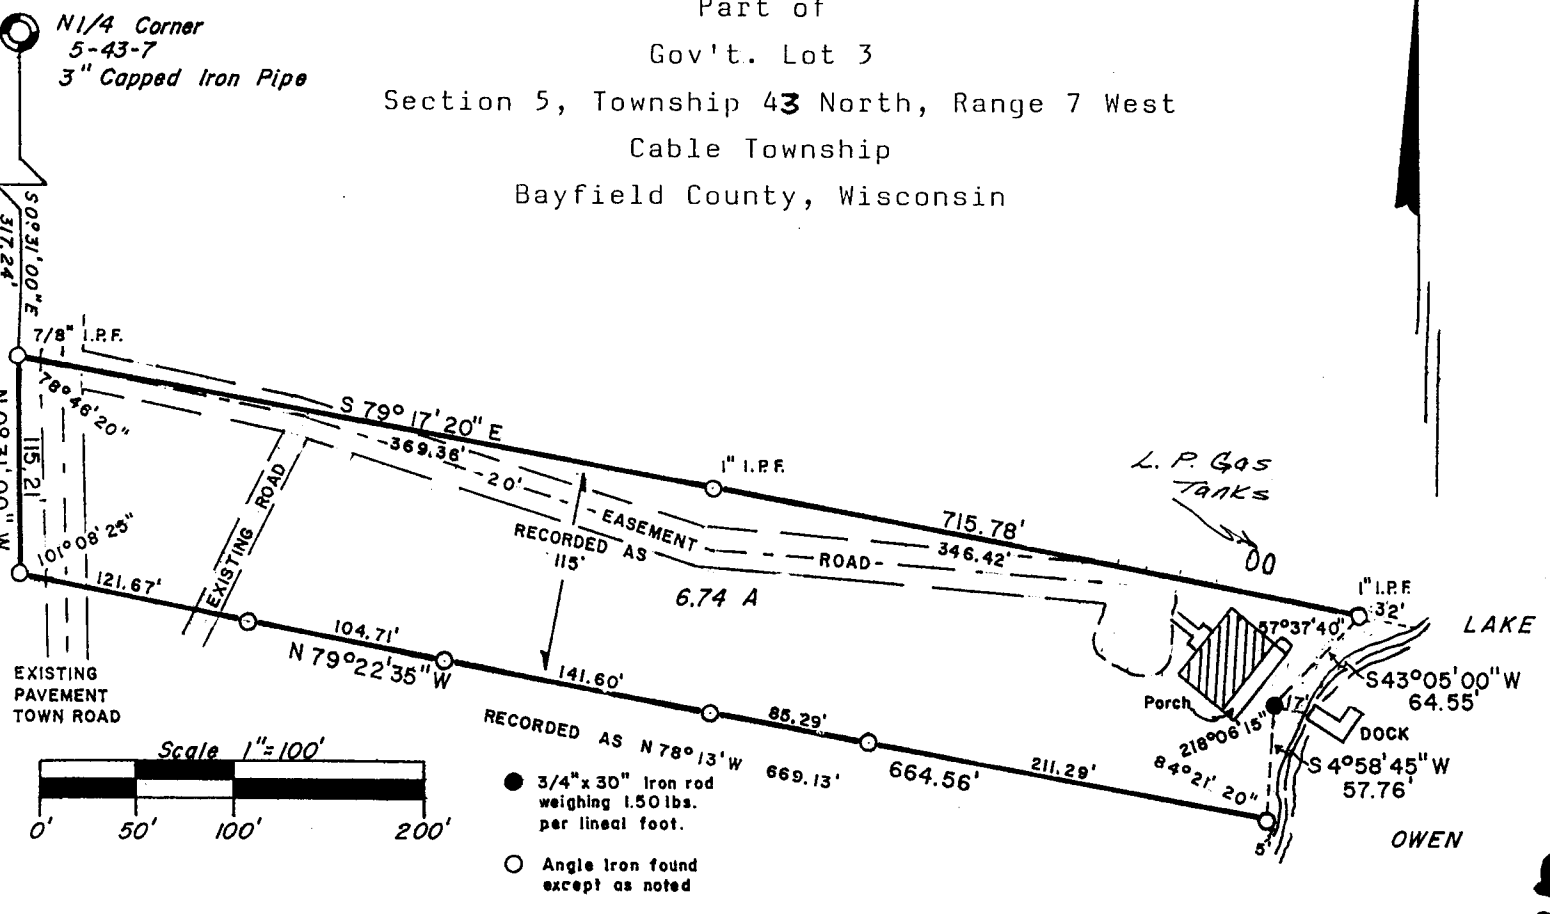

LAKE SUPERIOR LAND SURVEYORS, INC.  
Cable, Wisconsin

I, J. DAVID MANSON, Registered Land Surveyor No. 1339, hereby certify that we have surveyed the property described below; that this plat is an accurate survey and true representation thereof and correctly shows the exterior boundary lines and the correct measurements thereof; that we have made such survey by order of WILLIAM O'BRIAN, and that we have complied with Chapter 236.34 of the Wisconsin Statutes.

Commencing at the 1/4 corner common to Sections 5 & 32, marked by a 3" capped iron pipe (found in place); thence S 0°31'00"E, 317.24 feet to the point of beginning, marked by a 7/8" iron pipe (found in place), thence S 79°17'20"E, 715.78 feet to an iron pipe near the shore of Lake Owen; thence S 43°05'00"W along said shore 64.55 feet; thence S 4°58'45"W along said shore 57.76 feet; thence N 79°22'35"W, 664.56 feet to an angle iron (found in place); thence N 0°31'00"W, 115.21 feet to the place of beginning. The above lateral lot lines extend to the lake including all riparian rights thereto.

Subject to and including an easement for ingress and egress 20 feet in width over lands to the North.



*J. David Manson*  
J. David Manson S-1339  
Dated this 18<sup>th</sup> of June, 1979  
Cable, Wisconsin

This Instrument Drafted by: P.K. Norris

62.3 5-43-7

62