


BETWEEN

CHANNEL

HART


TWIN BEAR

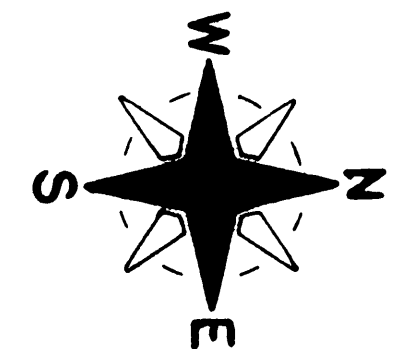

SCALE - 1" = 40'

BEARINGS ARE REFERENCED TO LINE BETWEEN GOV'T. LOTS 3 & 4 - ASSUMED TO BEAR NO. 45°-23' W

- ⊙ = EXISTING 1" IRON PIPE MON.
- ⊙ = EXISTING 5/8" RE-BAR MON.
- = SET 1" X 24" IRON PIPE MON. MIN. WT. 1/3 LBS./LIN. FT.

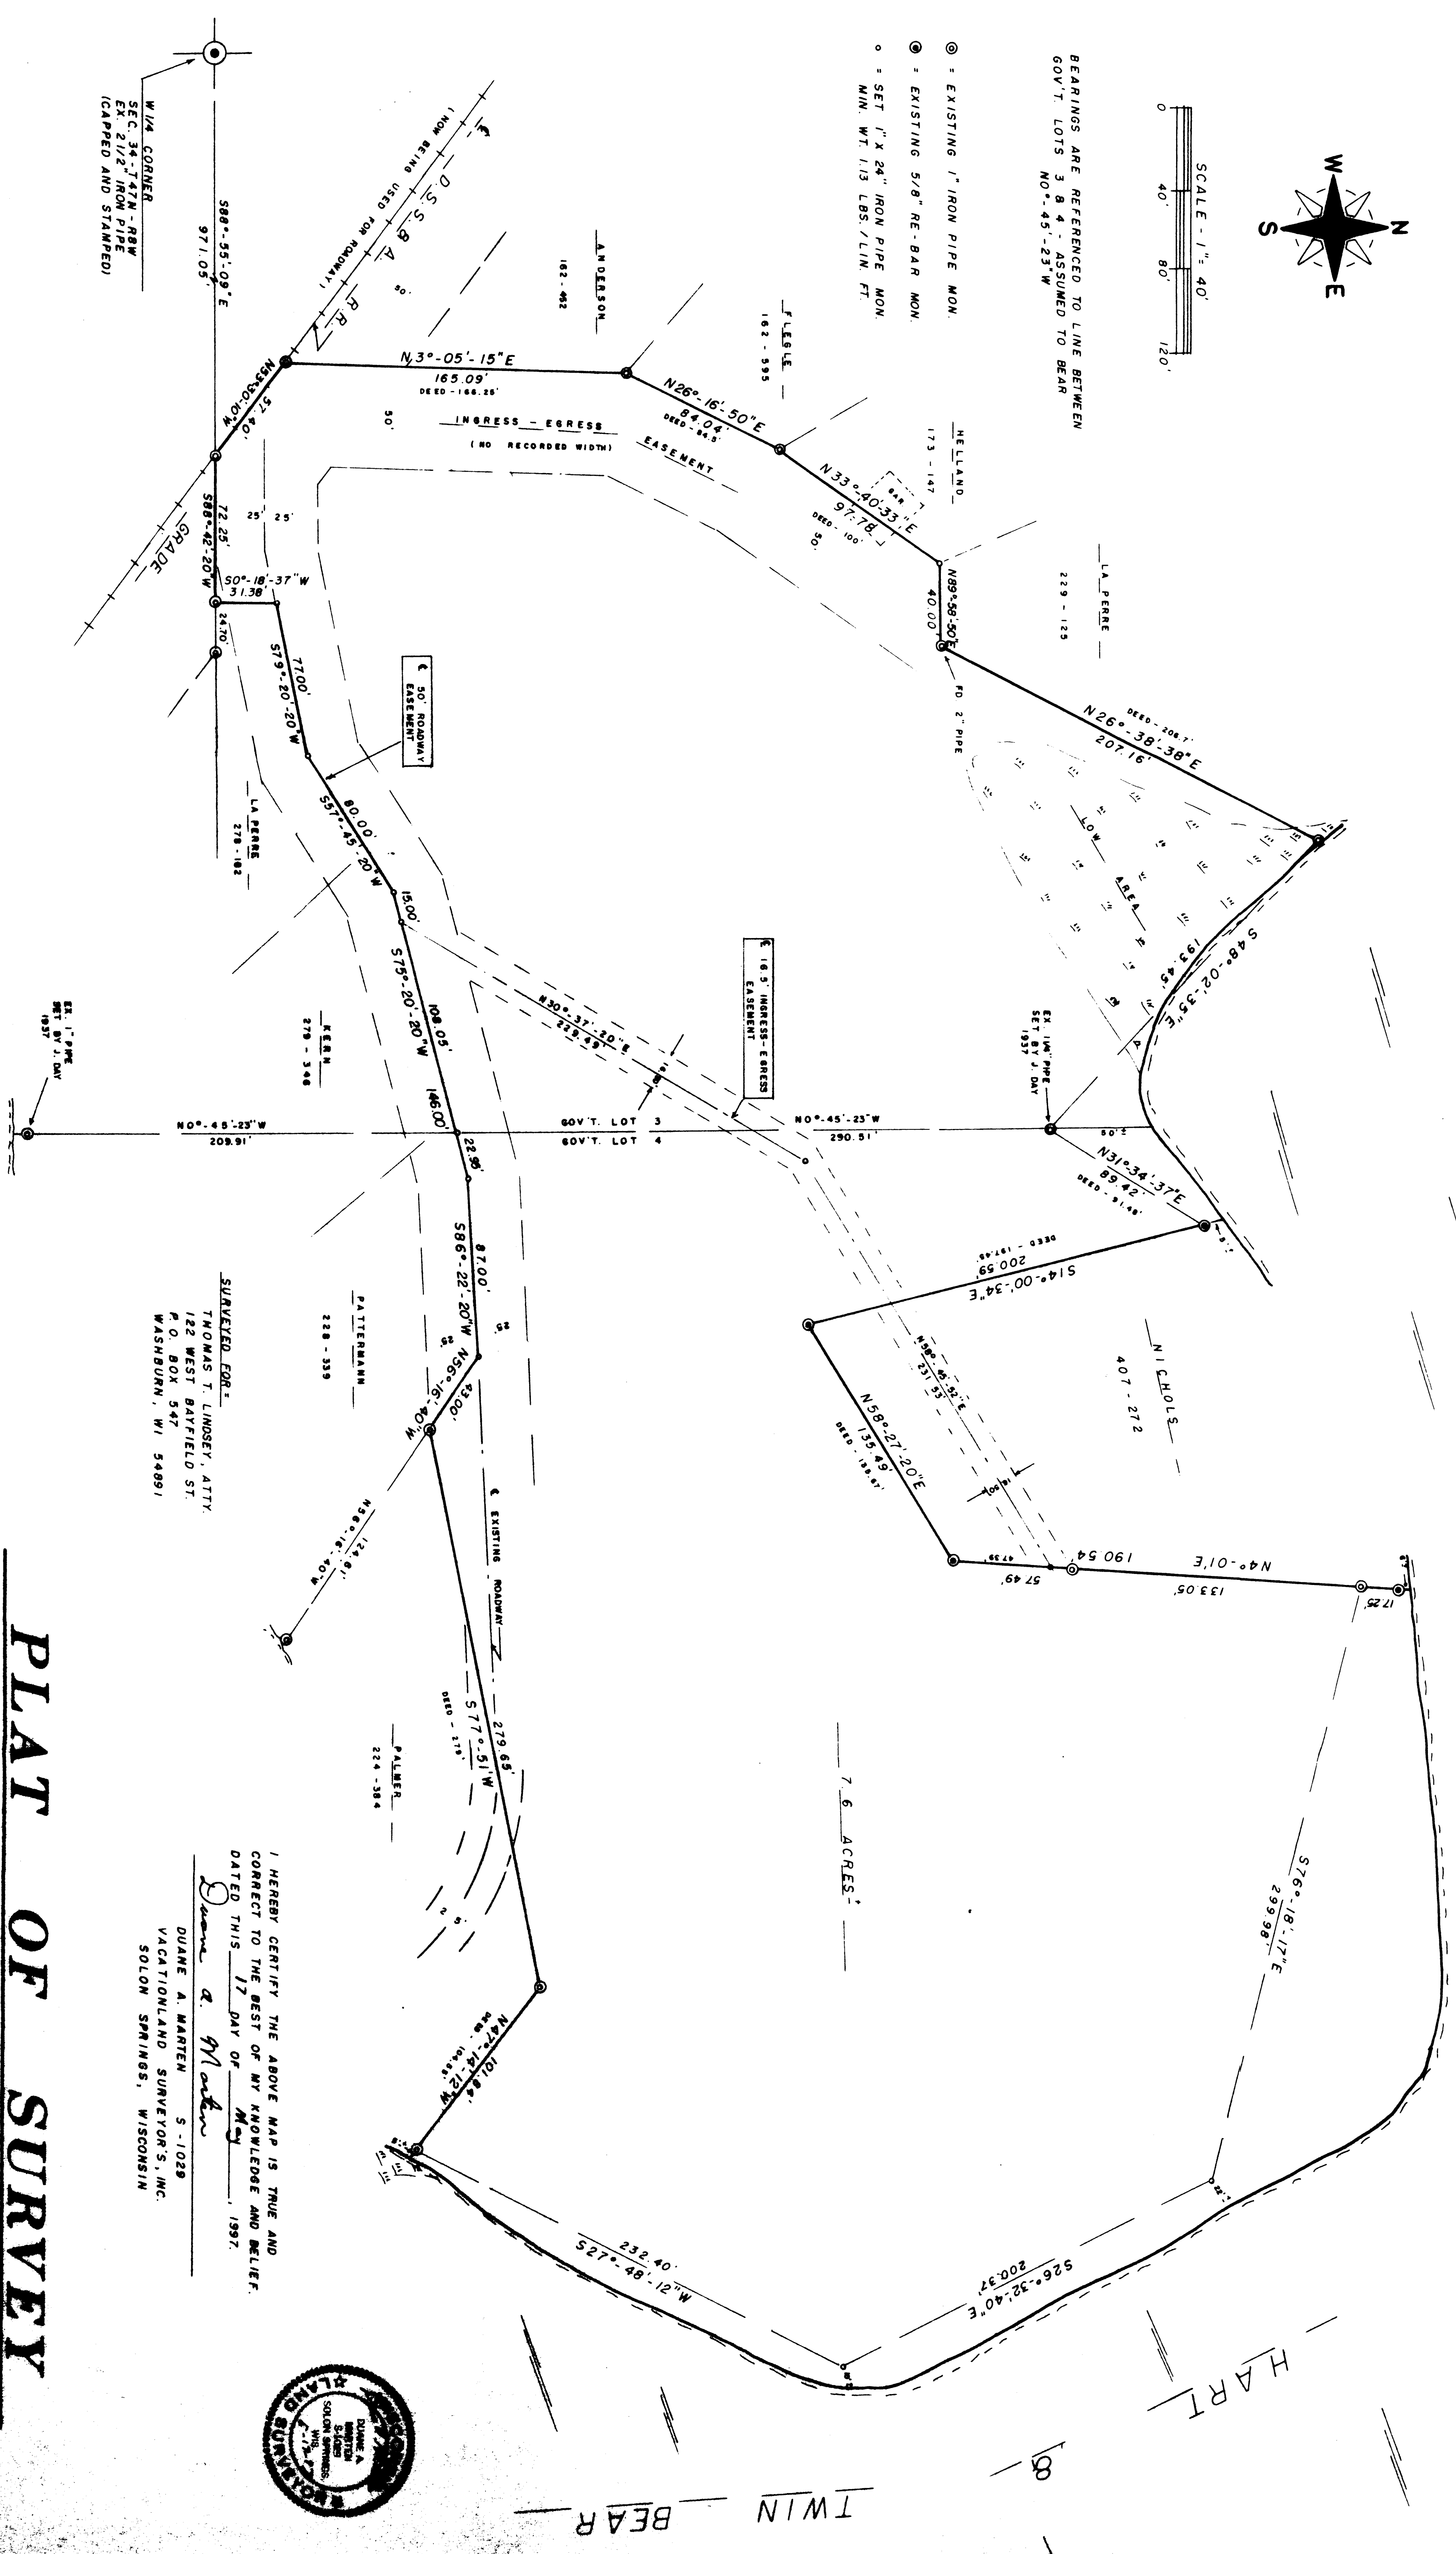

SURVEYED FOR:
 THOMAS J. LINDSEY, ATTY.
 182 WEST BAYFIELD ST.
 WASHBURN, WI 54981

I HEREBY CERTIFY THE ABOVE MAP IS TRUE AND CORRECT TO THE BEST OF MY KNOWLEDGE AND BELIEF.
 DATED THIS 17 DAY OF May 1997.
 Duane A. Marten

DUANE A. MARTEN 5-1029
 VACATIONLAND SURVEYORS, INC.
 SOLON SPRINGS, WISCONSIN



PLAT OF SURVEY

OF LANDS LOCATED IN GOV'T. LOTS 3 & 4, SEC. 34-147N-R8W,
 TOWN OF IRON RIVER, BAYFIELD COUNTY, WIS.

1997