


#260

PART OF GOV'T LOT 6, OF SECTION 5, TOWNSHIP 44 NORTH, RANGE 9 WEST, TOWN OF BARNES, BAYFIELD COUNTY, WISCONSIN.

CERTIFIED SURVEY MAP NO. 000263


G.L. 6 5-44-9

46

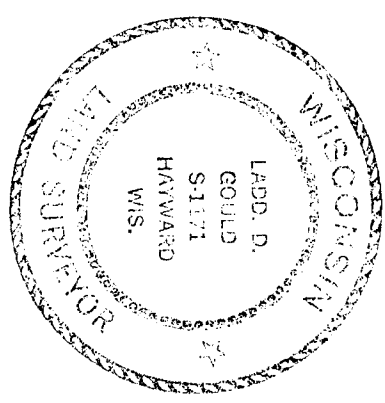

REGISTRER'S OFFICE } S.S.  
Bayfield County, Wis.  
RECORDED AT 1:30 P.M.  
ON JAN 22 1979 IN  
Vol. 3 of CSM Pages 46447

*Otto Forbela*  
REGISTER OF DEEDS

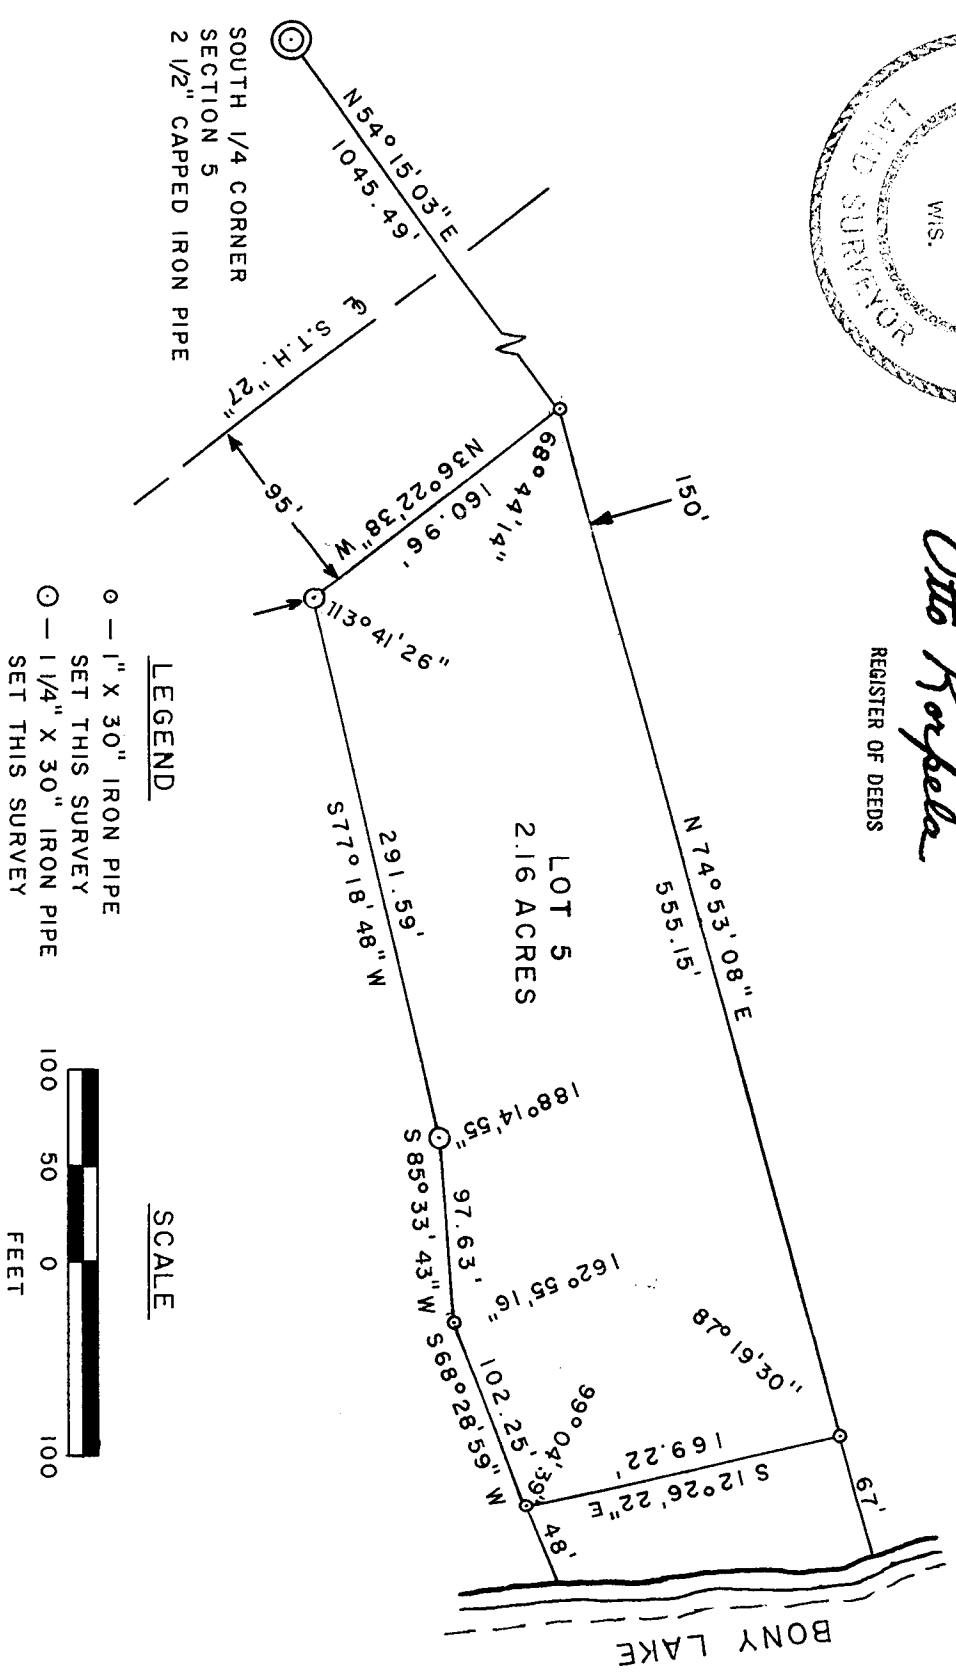

LEGEND

- — 1" X 30" IRON PIPE SET THIS SURVEY
- ⊙ — 1/4" X 30" IRON PIPE SET THIS SURVEY

SCALE



BEARINGS BASED ON THE WEST LINE OF GOV'T LOT 6 BEARING N 0° 02' 42" W

CERTIFIED SURVEY MAP NO. 000263

Part of Gov't. Lot 6, Section 5, Township 44 North, Range 9 West, Town of Barnes, Bayfield County, Wisconsin.

I, Ladd D. Gould, Registered Land Surveyor, do hereby certify:

That I have surveyed, divided, and mapped part of Gov't. Lot 6, Section 5, Township 44 North, Range 9 West, Town of Barnes, Bayfield County, Wisconsin, bounded and described as follows:

Commencing at a 2½ inch iron pipe marking the South 1/4 Corner of Section 5, T 44 N, R 9 W; thence N 54° 15' 03" E, 1045.49 feet to a 1 inch iron pipe and the Point of Beginning; thence N 74° 53' 08" E, 555.15 feet to a 1 inch iron pipe; thence S 12° 26' 22" E, 169.22 feet along the meander line of Bony Lake to a 1 inch iron pipe; thence S 68° 28' 59" W, 102.25 feet to a 1 inch iron pipe; thence S 85° 33' 43" W, 97.63 feet to a 1½ inch iron pipe; thence S 77° 18' 48" W, 291.59 feet to a 1½ inch iron pipe; thence N 36° 22' 38" W, 160.96 feet to the Point of Beginning, including all the lands between the meander line and the lot lines extended to the water's edge of Bony Lake.

That I have made such survey and map by the direction of the owner of said lands; That such map is a correct representation of all exterior boundaries of the land surveyed and the subdivision thereof made; That I have fully complied with the provisions of Chapter 236 of the Wisconsin Statutes and the subdivision regulations of Bayfield County in surveying and mapping same.

Parcels are subject to easements and reservations of record.



*Ladd D. Gould*

Ladd D. Gould  
Wisconsin R.L.S. No. S-1171

Dated this 27 day of November, 1978.

Bayfield County Approval 15 JANUARY 1979 David K. La  
Date