




Stock No. 26273

#26273

**PLAT OF SURVEY**

OF LANDS LOCATED IN THE SE 1/4, SEC. 6 AND THE NE 1/4, SEC. 7 ALL IN T45N-R9W, TOWN OF BARNES, BAYFIELD CO., WIS.


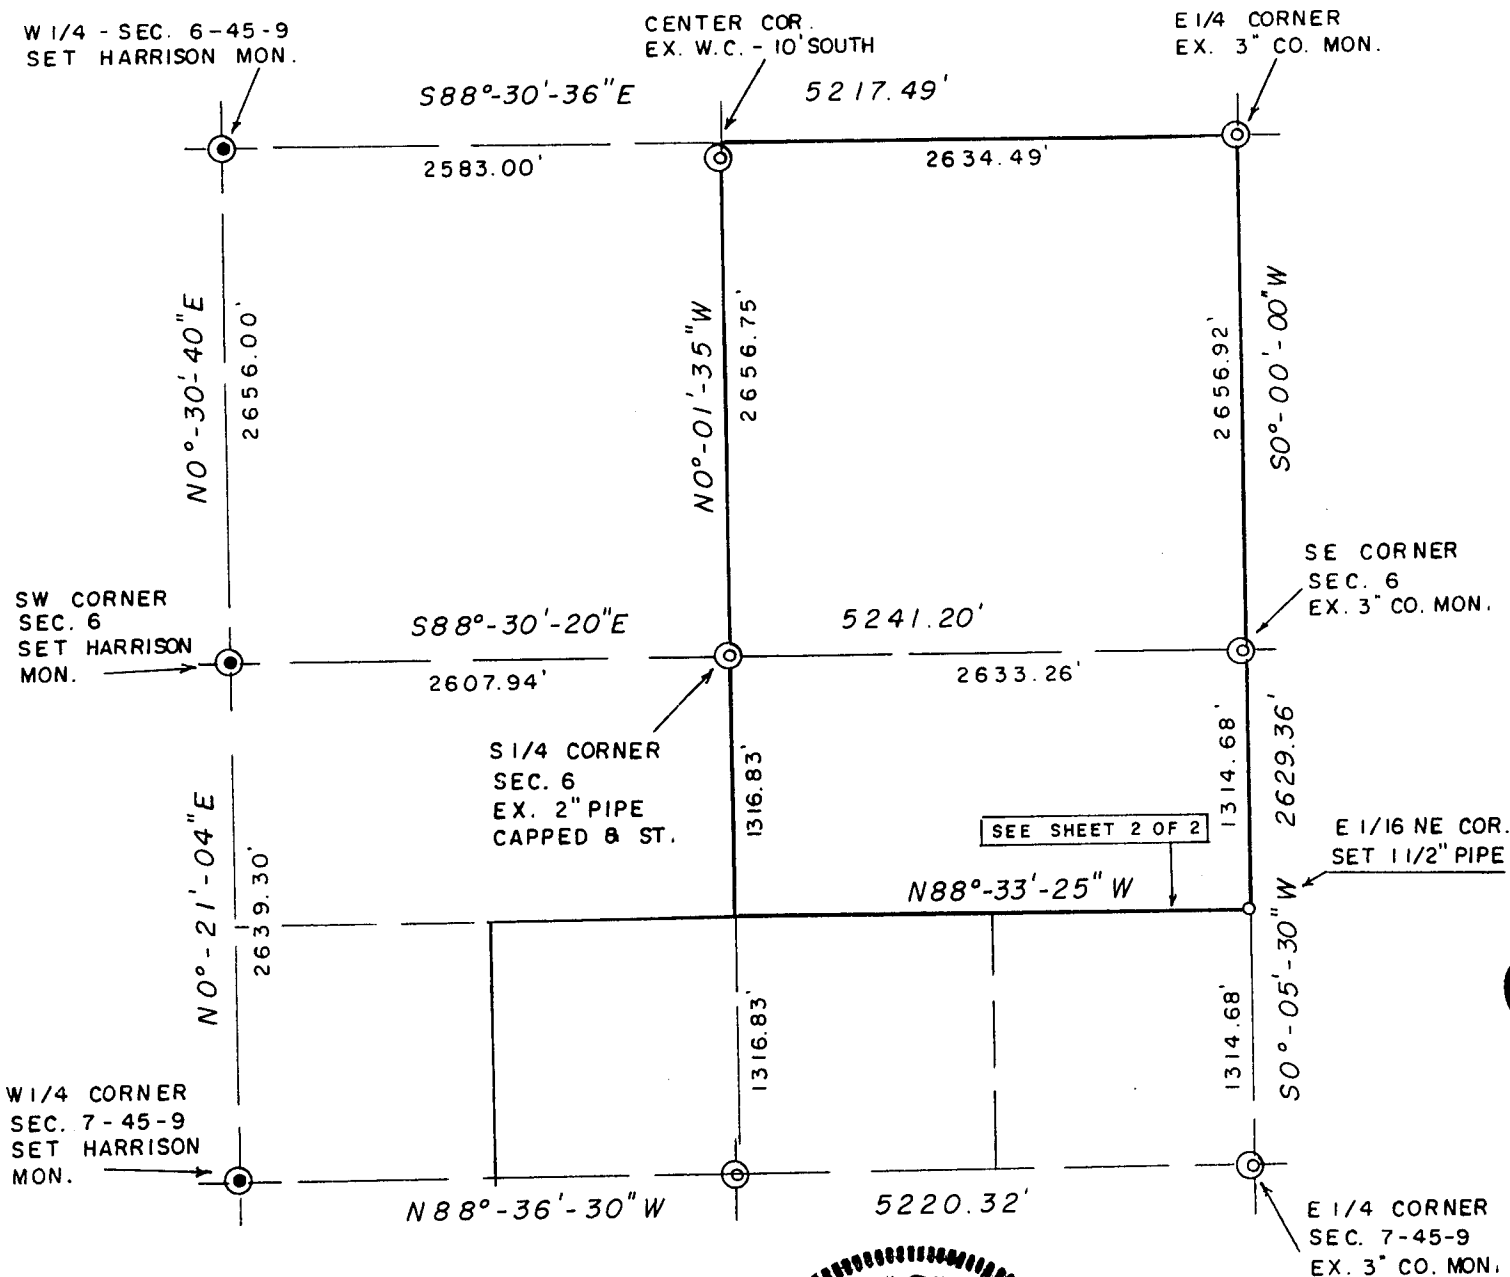


BEARINGS ARE REFERENCED TO THE EAST LINE OF SE 1/4, SEC. 6. ASSUMED TO BEAR 90°-00'-00\"W.

- ⊙ = EXISTING COUNTY MON.
- ⊙ = SET 2 1/2" X 2 1/2" HARRISON MON.
- = SET IRON PIPE MON. MIN. WT. 1.13 LBS./LIN. FT.

SURVEYED FOR =




CHUCK SCHARF  
1900 E. ORCHARD BEACH LANE  
RICE LAKE, WIS. 54868

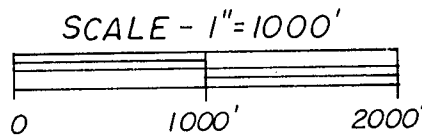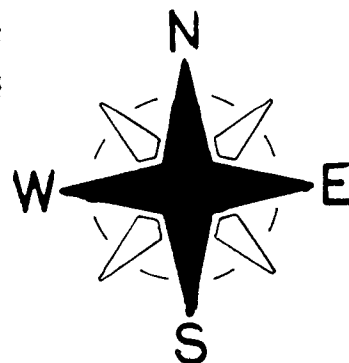

6-5-97



Stock No. 26273

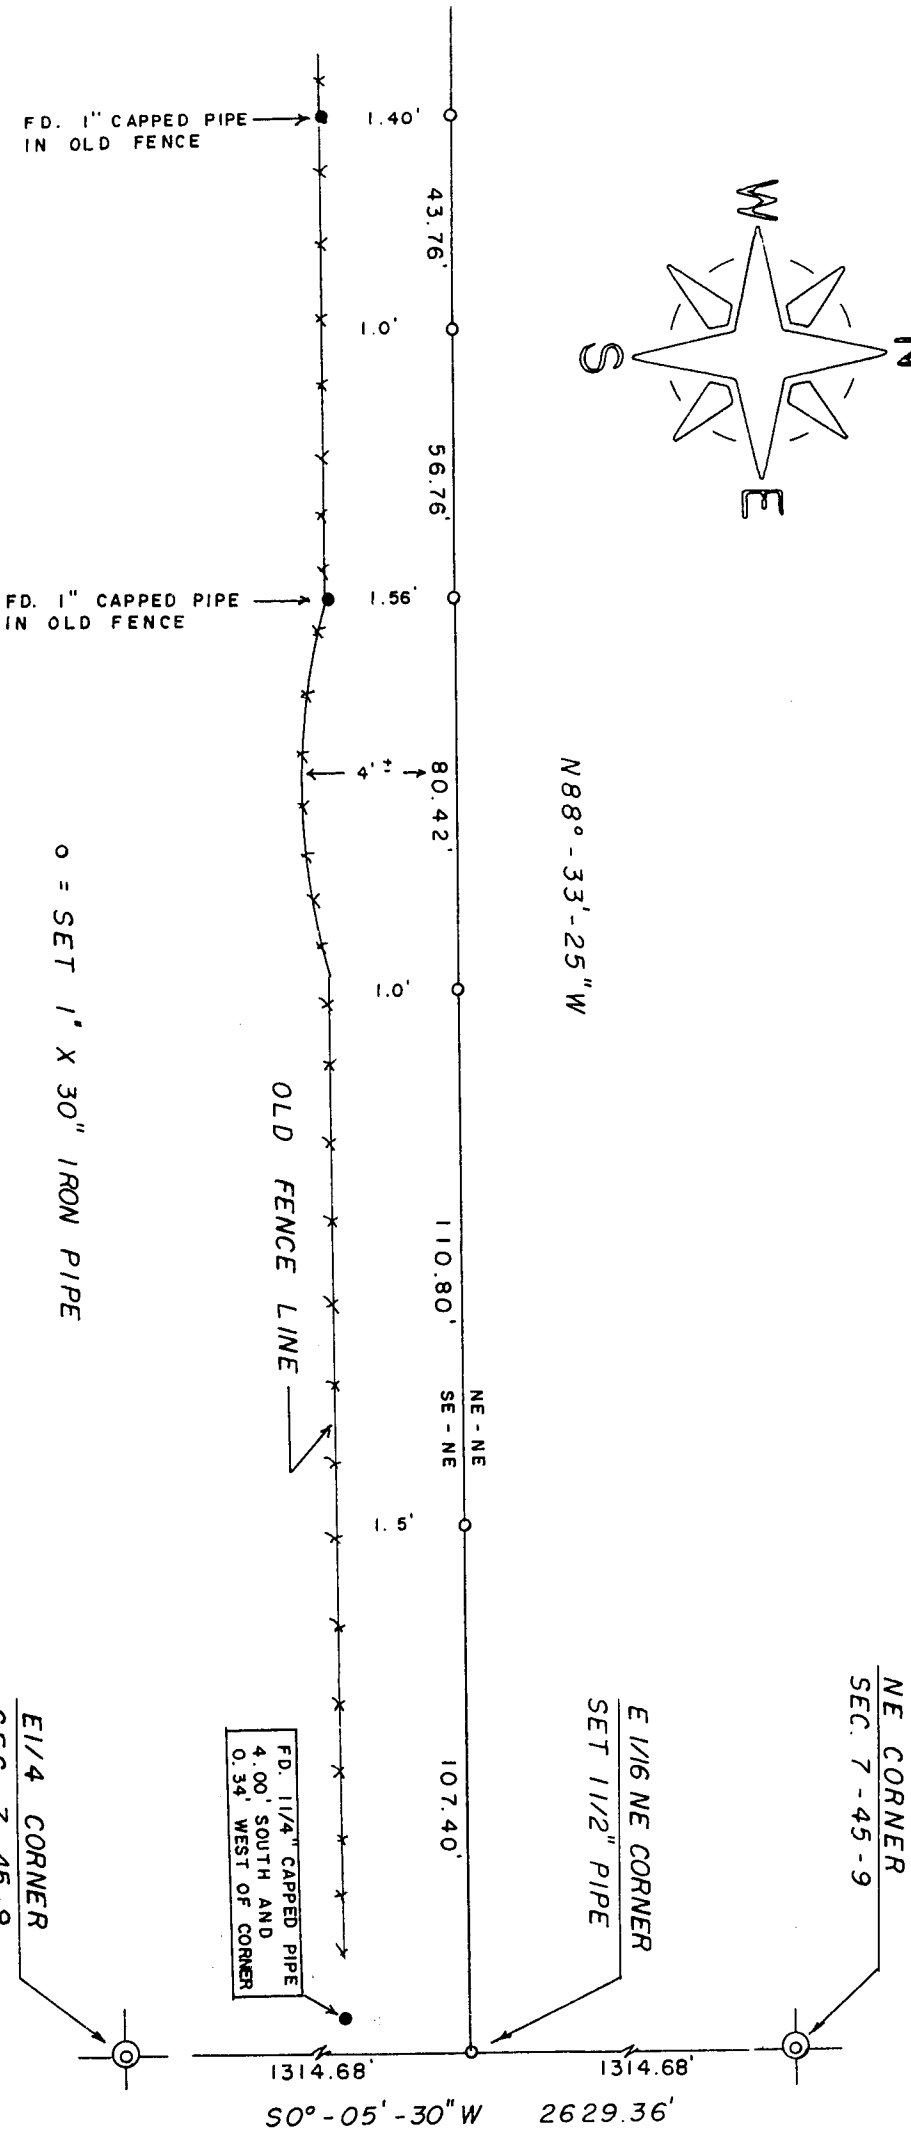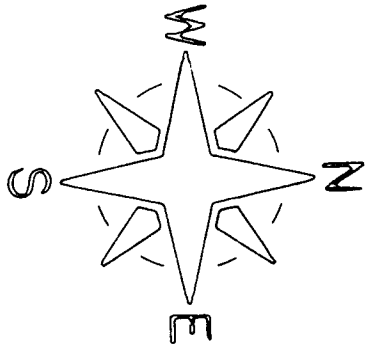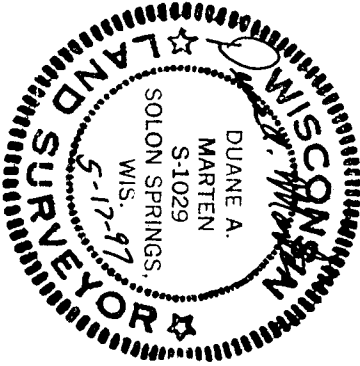

I HEREBY CERTIFY THIS SURVEY IS TRUE AND CORRECT TO THE BEST OF MY KNOWLEDGE AND BELIEF. DATED THIS 17 DAY OF May, 1997.

*Duane A. Marten*

DUANE A. MARTEN S-1029  
 VACATIONLAND SURVEYORS, INC.  
 SOLON SPRINGS, WIS.