






Stock No. 26273

66884  
66879

**PLAT OF SURVEY**

OF THE E1/2 - E1/2 - SE1/4 - SW1/4, SEC. 13 - T45N - R9W,  
TOWN OF BARNES, BAYFIELD COUNTY, WIS.

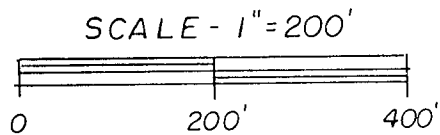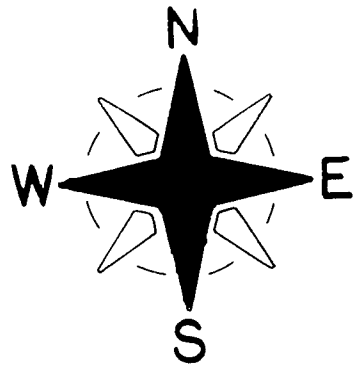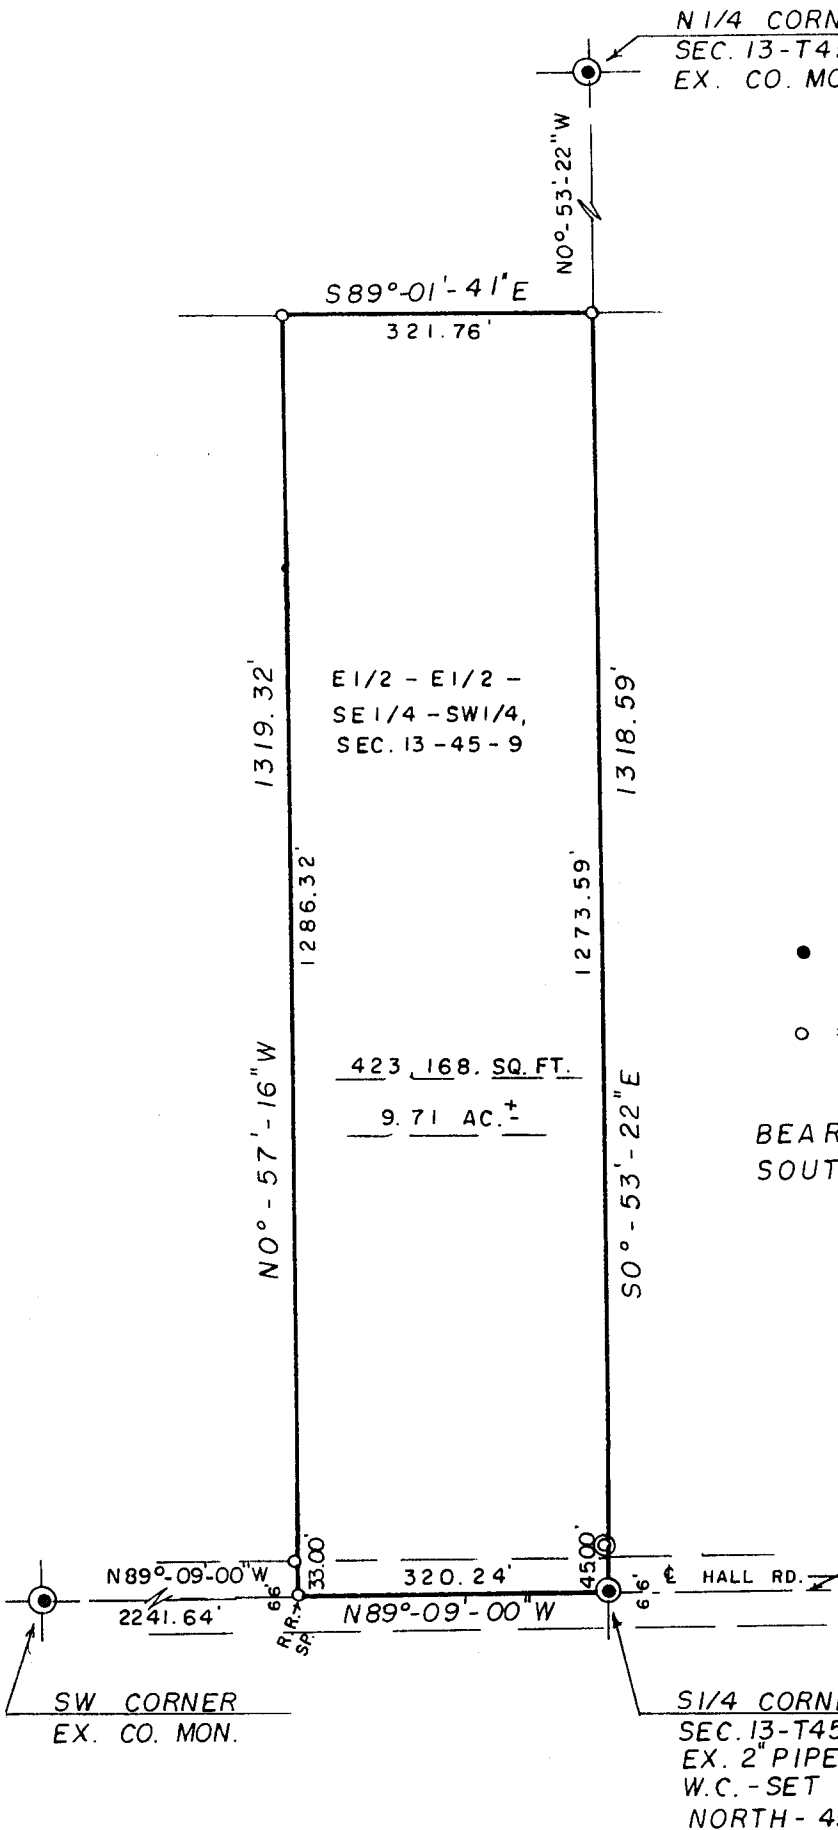


- = EXISTING IRON SURVEY MON.
- = SET IRON PIPE MON.

BEARINGS ARE REFERENCED TO THE SOUTH LINE OF SEC. 13 - ASSUMED TO BEAR N89°-09'-00" W.

SURVEYED FOR:-  
 BETTY WELDON  
 HCR 61, BOX 5635  
 BARNES, WI 54873

SE-SW  
MS-25  
13-45-9

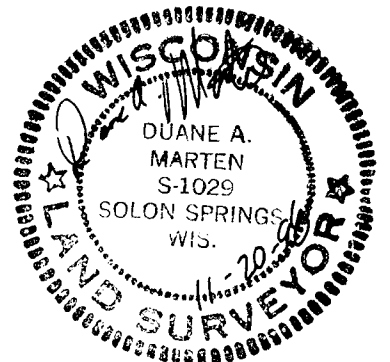

I HEREBY CERTIFY THE ABOVE MAP IS TRUE AND CORRECT TO THE BEST OF MY KNOWLEDGE AND BELIEF.  
 DATED THIS 20 DAY OF Nov., 1998.

*Duane A. Marten*

DUANE A. MARTEN S-1029  
 VACATIONLAND SURVEYORS, INC.