

#2898



Stock No. 26273

# BAYFIELD CO. CERTIFIED SURVEY MAP NO. 1025



LOCATED IN THE SE1/4-SW1/4, SEC. 17-T43N-R7W, TOWN OF CABLE, BAYFIELD COUNTY, WISCONSIN.

21.12.00

L-274-11

MS-35

8682 #

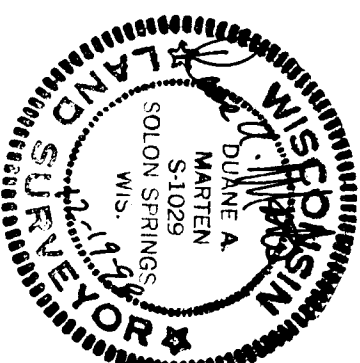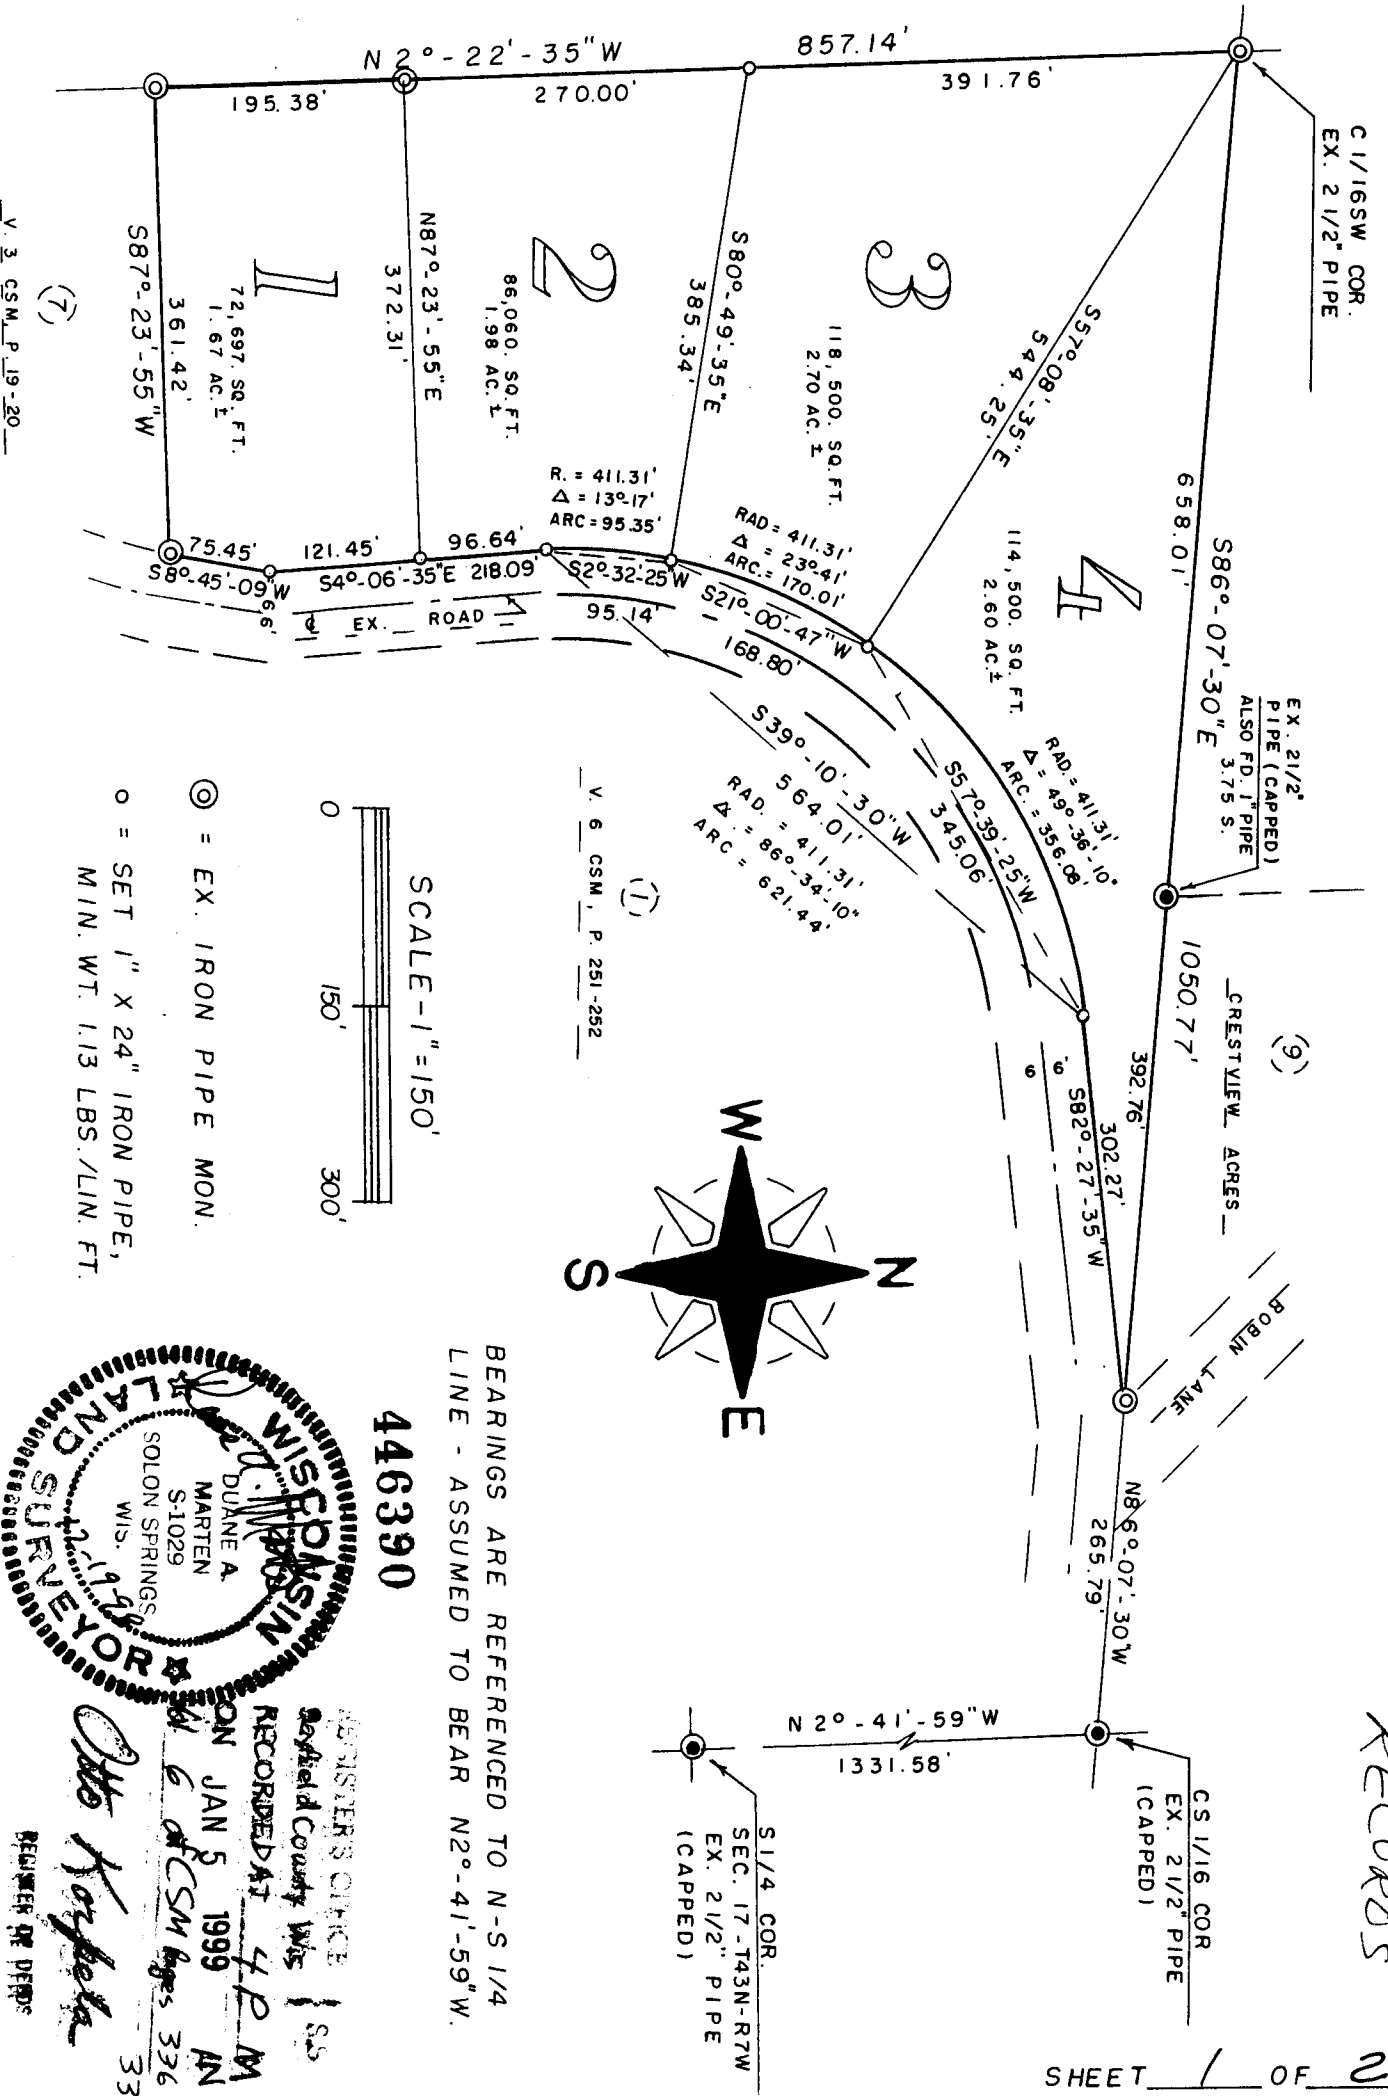

446390

BEARINGS ARE REFERENCED TO N-S 1/4 LINE - ASSUMED TO BEAR N2°-41'-59"W.

REGISTRAR'S OFFICE  
 Bayfield County Wis  
 RECORDED AT 4 P M  
 ON JAN 5 1999  
 BY [Signature]  
 337

LAND RECORDS  
 336



Stock No. 26273

CSM #1025

Surveyor's Certificate:

I, Duane A. Marten, Registered Land Surveyor, hereby certify:

That I have surveyed, divided and mapped that part of the SE1/4-SW1/4, Sec. 17-T43N-R7W, Town of Cable, Bayfield County, Wisconsin, bounded and described as follows:

Commencing at the S1/4 corner of said Sec. 17; thence North 2 degrees, 41 minutes, 59 seconds West along the N-S 1/4 line, 1331.58 feet to the CS 1/16 corner; thence North 86 degrees, 07 minutes, 30 seconds West, 265.79 feet to the point of beginning; thence South 82 degrees, 27 minutes, 35 seconds West long the Northerly line of an existing road, 302.27 feet; thence along said Northerly and Westerly line of said existing road on a curve concave to the SW and having a radius of 411.31 feet (the chord which bears South 39 degrees, 10 minutes, 30 seconds West, 564.01 feet) a distance of 621.44 feet; thence South 4 degrees, 06 minutes, 35 seconds East along said Westerly line, 218.09 feet; thence South 8 degrees, 45 minutes, 09 seconds West along said Westerly line, 75.45 feet; thence South 87 degrees, 23 minutes, 55 seconds West, 361.42 feet; thence North 2 degrees, 22 minutes, 35 seconds West, 857.14 feet to the C 1/16 SW corner; thence South 86 degrees, 07 minutes, 30 seconds East, 1050.77 feet to the point of beginning. Subject to all easements and reservations of record.


That such plat is a correct representation of all exterior boundaries of the land surveyed and the subdivision thereof made.

That I have made such survey, land division and plat by the order and under the direction of Mr. Keith Benedict.

That I have fully complied with Chapter 236.34 of the Wisconsin Statutes and the subdivision regulations of Bayfield County to the best of my knowledge and belief.

Dated this 19 day of Dec., 1998.

Duane A. Marten S-1029  
Vacationland Surveyor's, Inc.  
Solon Springs, Wi

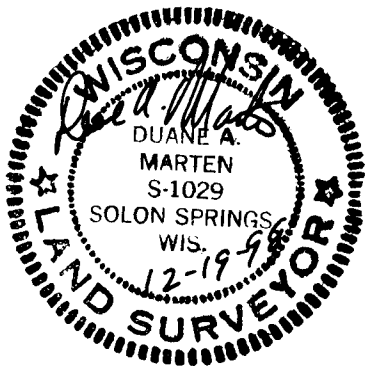

Approved: Bayfield County Zoning Office  
Dated: 12-28-98  
Richard Spotts [Signature] Adm.