


- = EX. IRON SURVEY MON.
- = SET 1" X 24" IRON PIPE, MIN. WT. 1.13 LBS./LIN. FT.

BEARINGS ARE TRUE - SOLAR

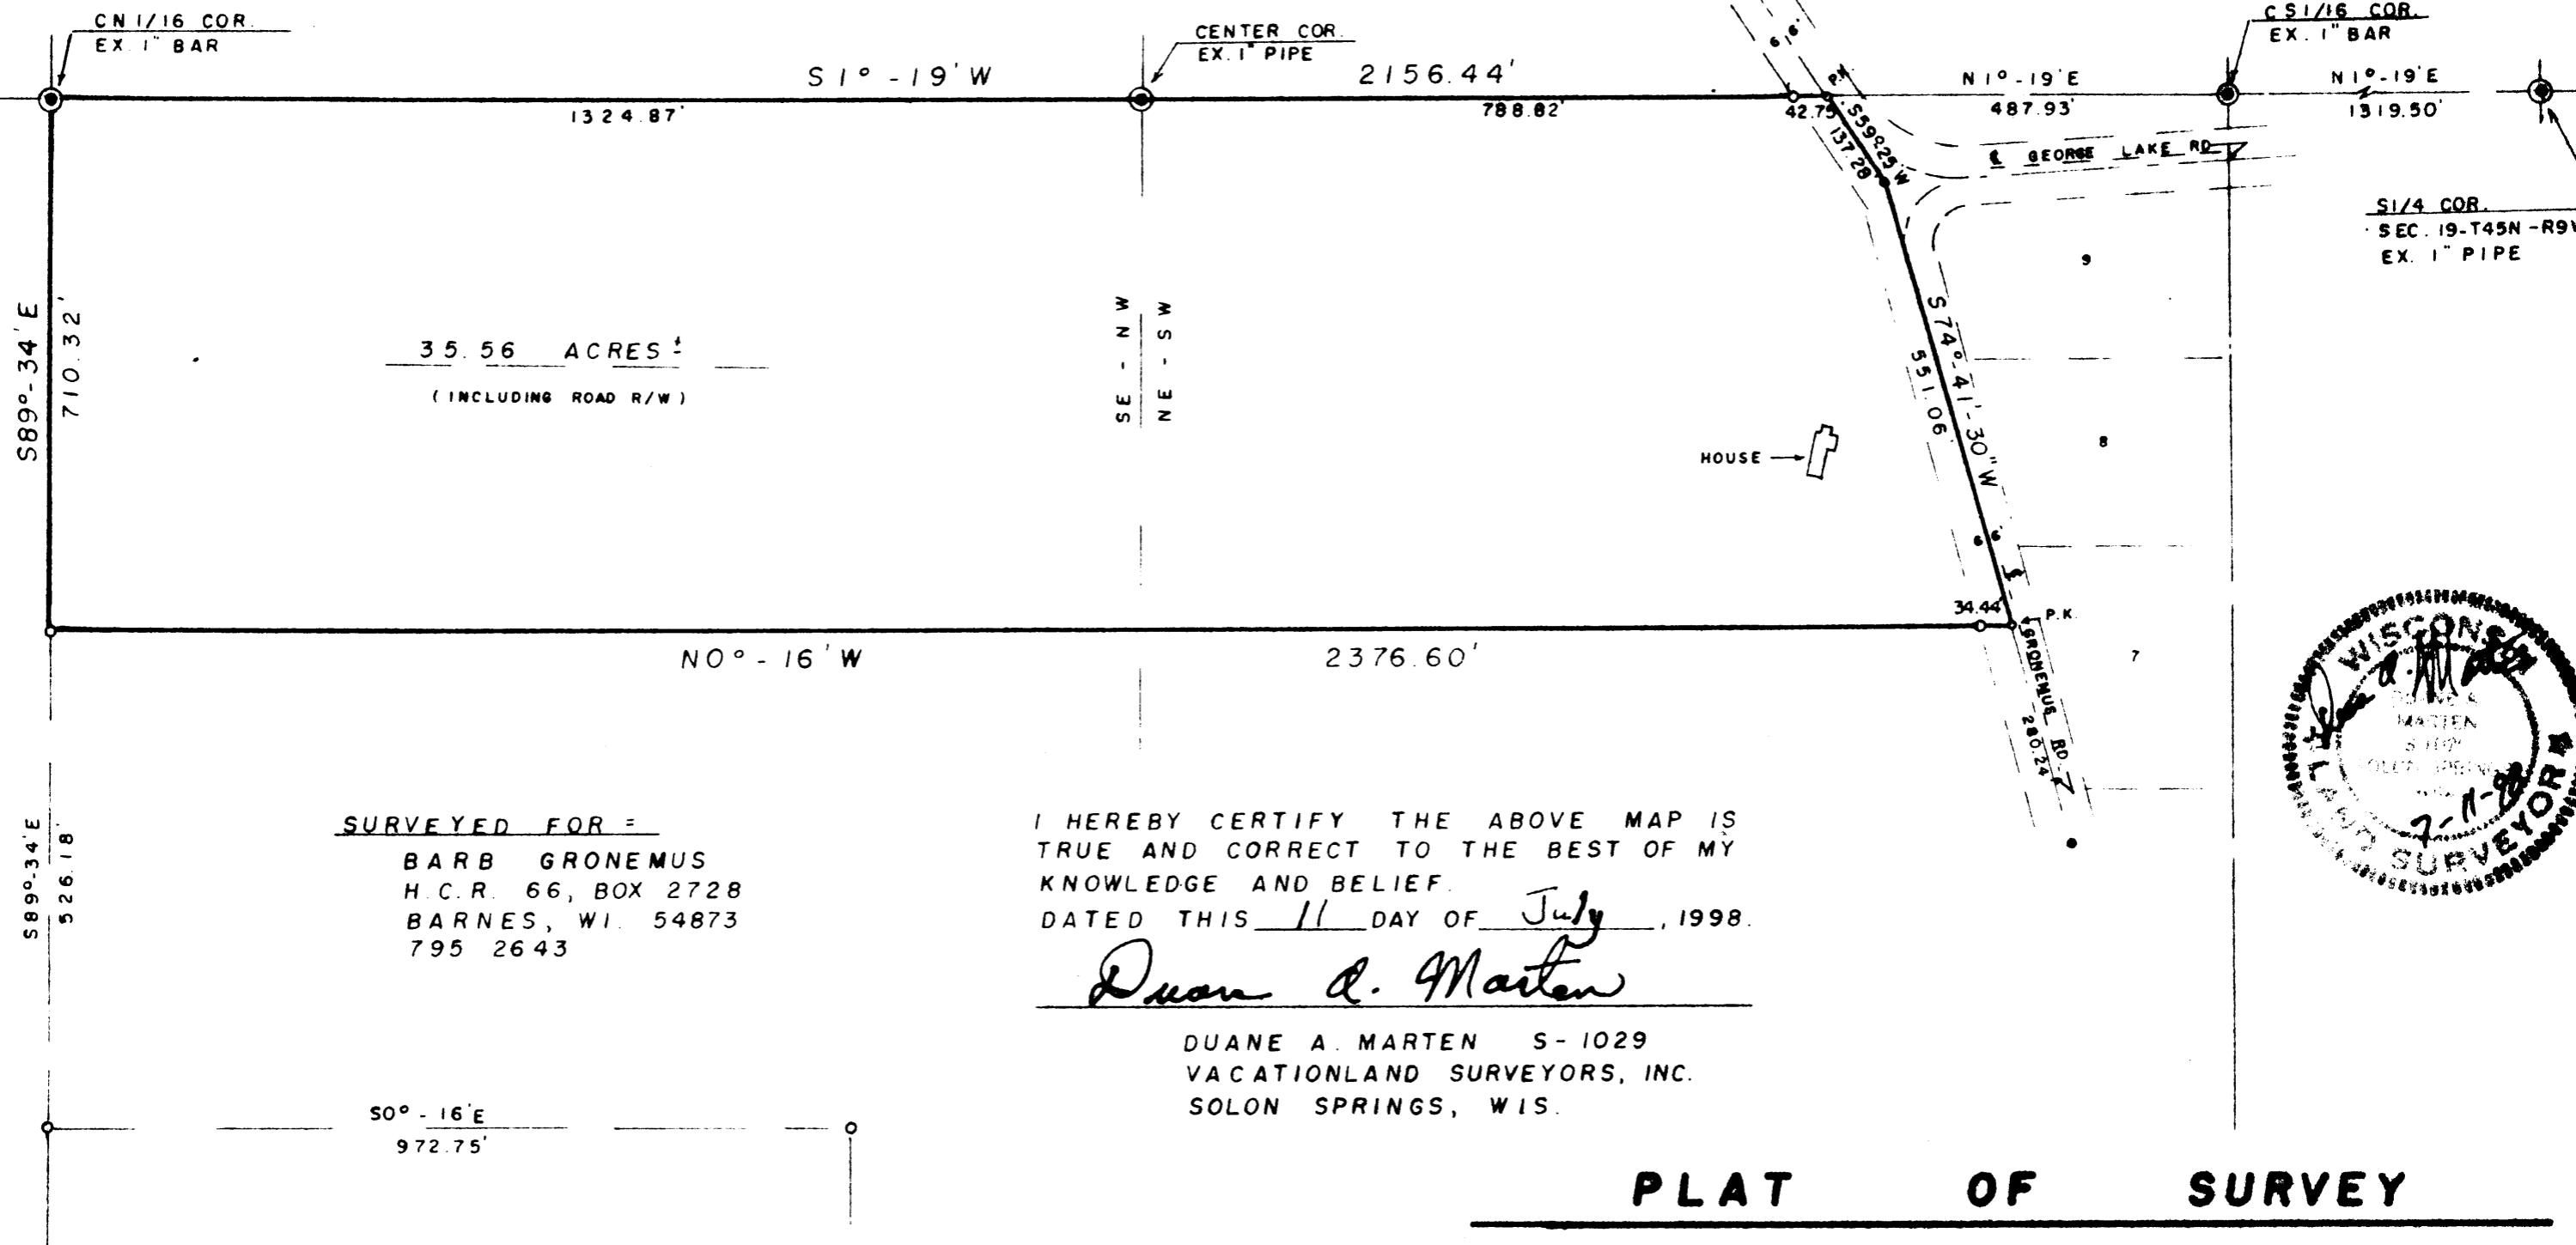

35.56 ACRES ±  
(INCLUDING ROAD R/W)

SE - NW  
NE - SW

SURVEYED FOR =  
BARB GRONEMUS  
H.C.R. 66, BOX 2728  
BARNES, WI. 54873  
795 2643

I HEREBY CERTIFY THE ABOVE MAP IS  
TRUE AND CORRECT TO THE BEST OF MY  
KNOWLEDGE AND BELIEF.  
DATED THIS 11 DAY OF July, 1998.

*Duane A. Marten*

DUANE A. MARTEN S-1029  
VACATIONLAND SURVEYORS, INC.  
SOLON SPRINGS, WIS.



**PLAT OF SURVEY**

OF LANDS LOCATED IN THE SE1/4-NW1/4 &  
IN THE NE1/4-SW1/4, SEC. 19-T45N-R9W,  
TOWN OF BARNES, BAYFIELD COUNTY, WIS.