


MAP OF SURVEY
 ACCESS EASEMENT ACROSS THE SE 1/4 OF THE NE 1/4 OF
 SECTION 16, T. 46 N., R. 6 W., IN THE TOWN OF MASON,
 BAYFIELD COUNTY, WISCONSIN

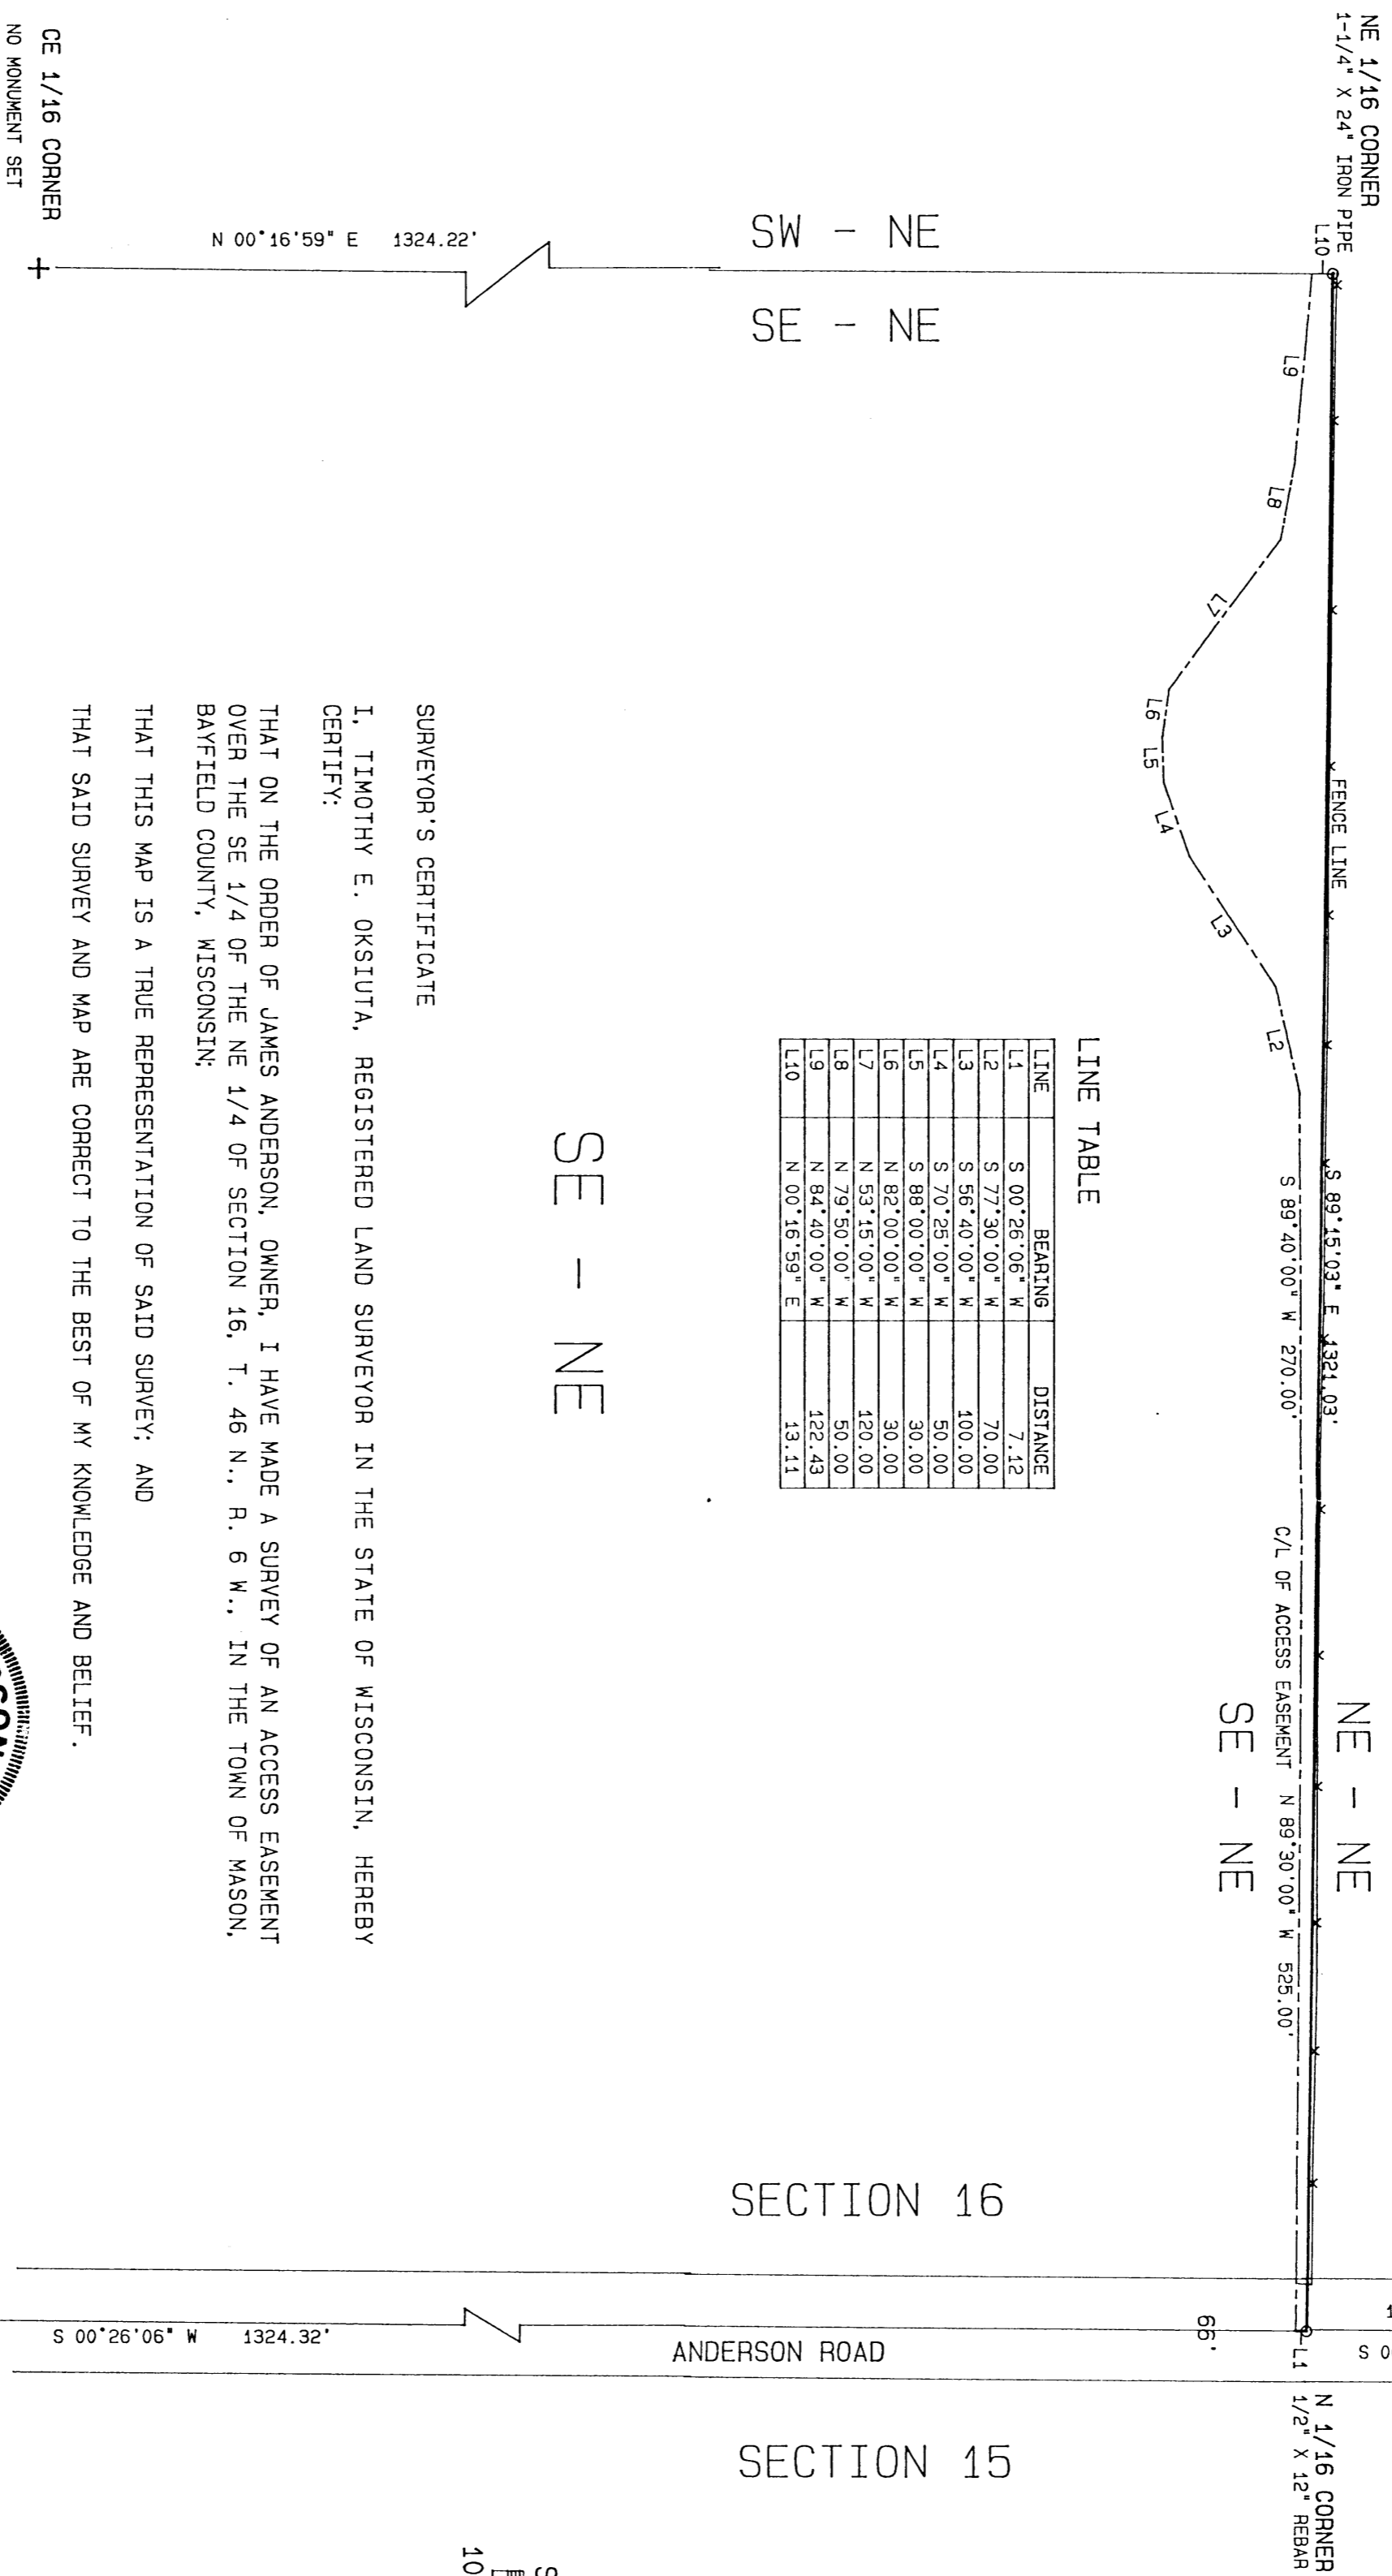

SW - NE
 SE - NE

NE - NE
 SE - NE

SE - NE

LINE TABLE

LINE	BEARING	DISTANCE
L1	S 00°26'06" W	7.12
L2	S 77°30'00" W	70.00
L3	S 56°40'00" W	100.00
L4	S 70°25'00" W	50.00
L5	S 88°00'00" W	30.00
L6	N 82°00'00" W	30.00
L7	N 53°15'00" W	120.00
L8	N 79°50'00" W	50.00
L9	N 84°40'00" W	122.43
L10	N 00°16'59" E	13.11


SURVEYOR'S CERTIFICATE

I, TIMOTHY E. OKSIUTA, REGISTERED LAND SURVEYOR IN THE STATE OF WISCONSIN, HEREBY CERTIFY:


THAT ON THE ORDER OF JAMES ANDERSON, OWNER, I HAVE MADE A SURVEY OF AN ACCESS EASEMENT OVER THE SE 1/4 OF THE NE 1/4 OF SECTION 16, T. 46 N., R. 6 W., IN THE TOWN OF MASON, BAYFIELD COUNTY, WISCONSIN;

THAT THIS MAP IS A TRUE REPRESENTATION OF SAID SURVEY; AND
 THAT SAID SURVEY AND MAP ARE CORRECT TO THE BEST OF MY KNOWLEDGE AND BELIEF.

Timothy E. Oksiuta
 TIMOTHY E. OKSIUTA RLS #1550

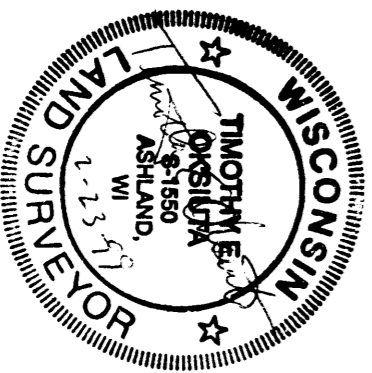

BEARINGS ARE BASED ON THE EAST LINE OF SECTION 16 ASSUMED AS N 00°26'06" E

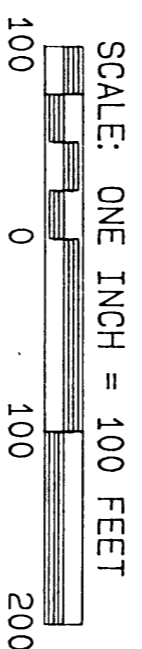

SEC. 16
 1/4 CORNER
 NO MONUMENT SET
 CALCULATED POSITION FROM J. W. DAY SURVEY

SEC. 9
 SEC. 16
 SEC. 15
 SEC. 10
 SET GIN SPIKE

LEGEND

- MONUMENT, AS NOTED, FOUND
- IRON MONUMENT, AS NOTED, SET THIS SURVEY

CLIENT: ANDERSON, J.
 PROJECT NO. 15/99
 FILE: S16T46R6/ANDERSON
 SCALE: ONE INCH = 100 FEET
 FEBRUARY 22, 1999
 DRAFTED BY TEO

REVISION	DATE

NELSON
 SURVEYING,
 INC.

PROFESSIONAL LAND SURVEYING SERVICES SINCE 1957

101 WEST MAIN STREET
 ASHLAND, WI 54806
 (715) 682-2692