



Stock No. 26273


SHEET 1 OF 2

# BAYFIELD COUNTY CERTIFIED SURVEY MAP #

00/045

LOCATED IN GOVT. LOT 1 SEC. 25, T. 50N., R. 9W, TOWN OF ORIENTA, BAYFIELD COUNTY, WI.


GL 1 25-50-9

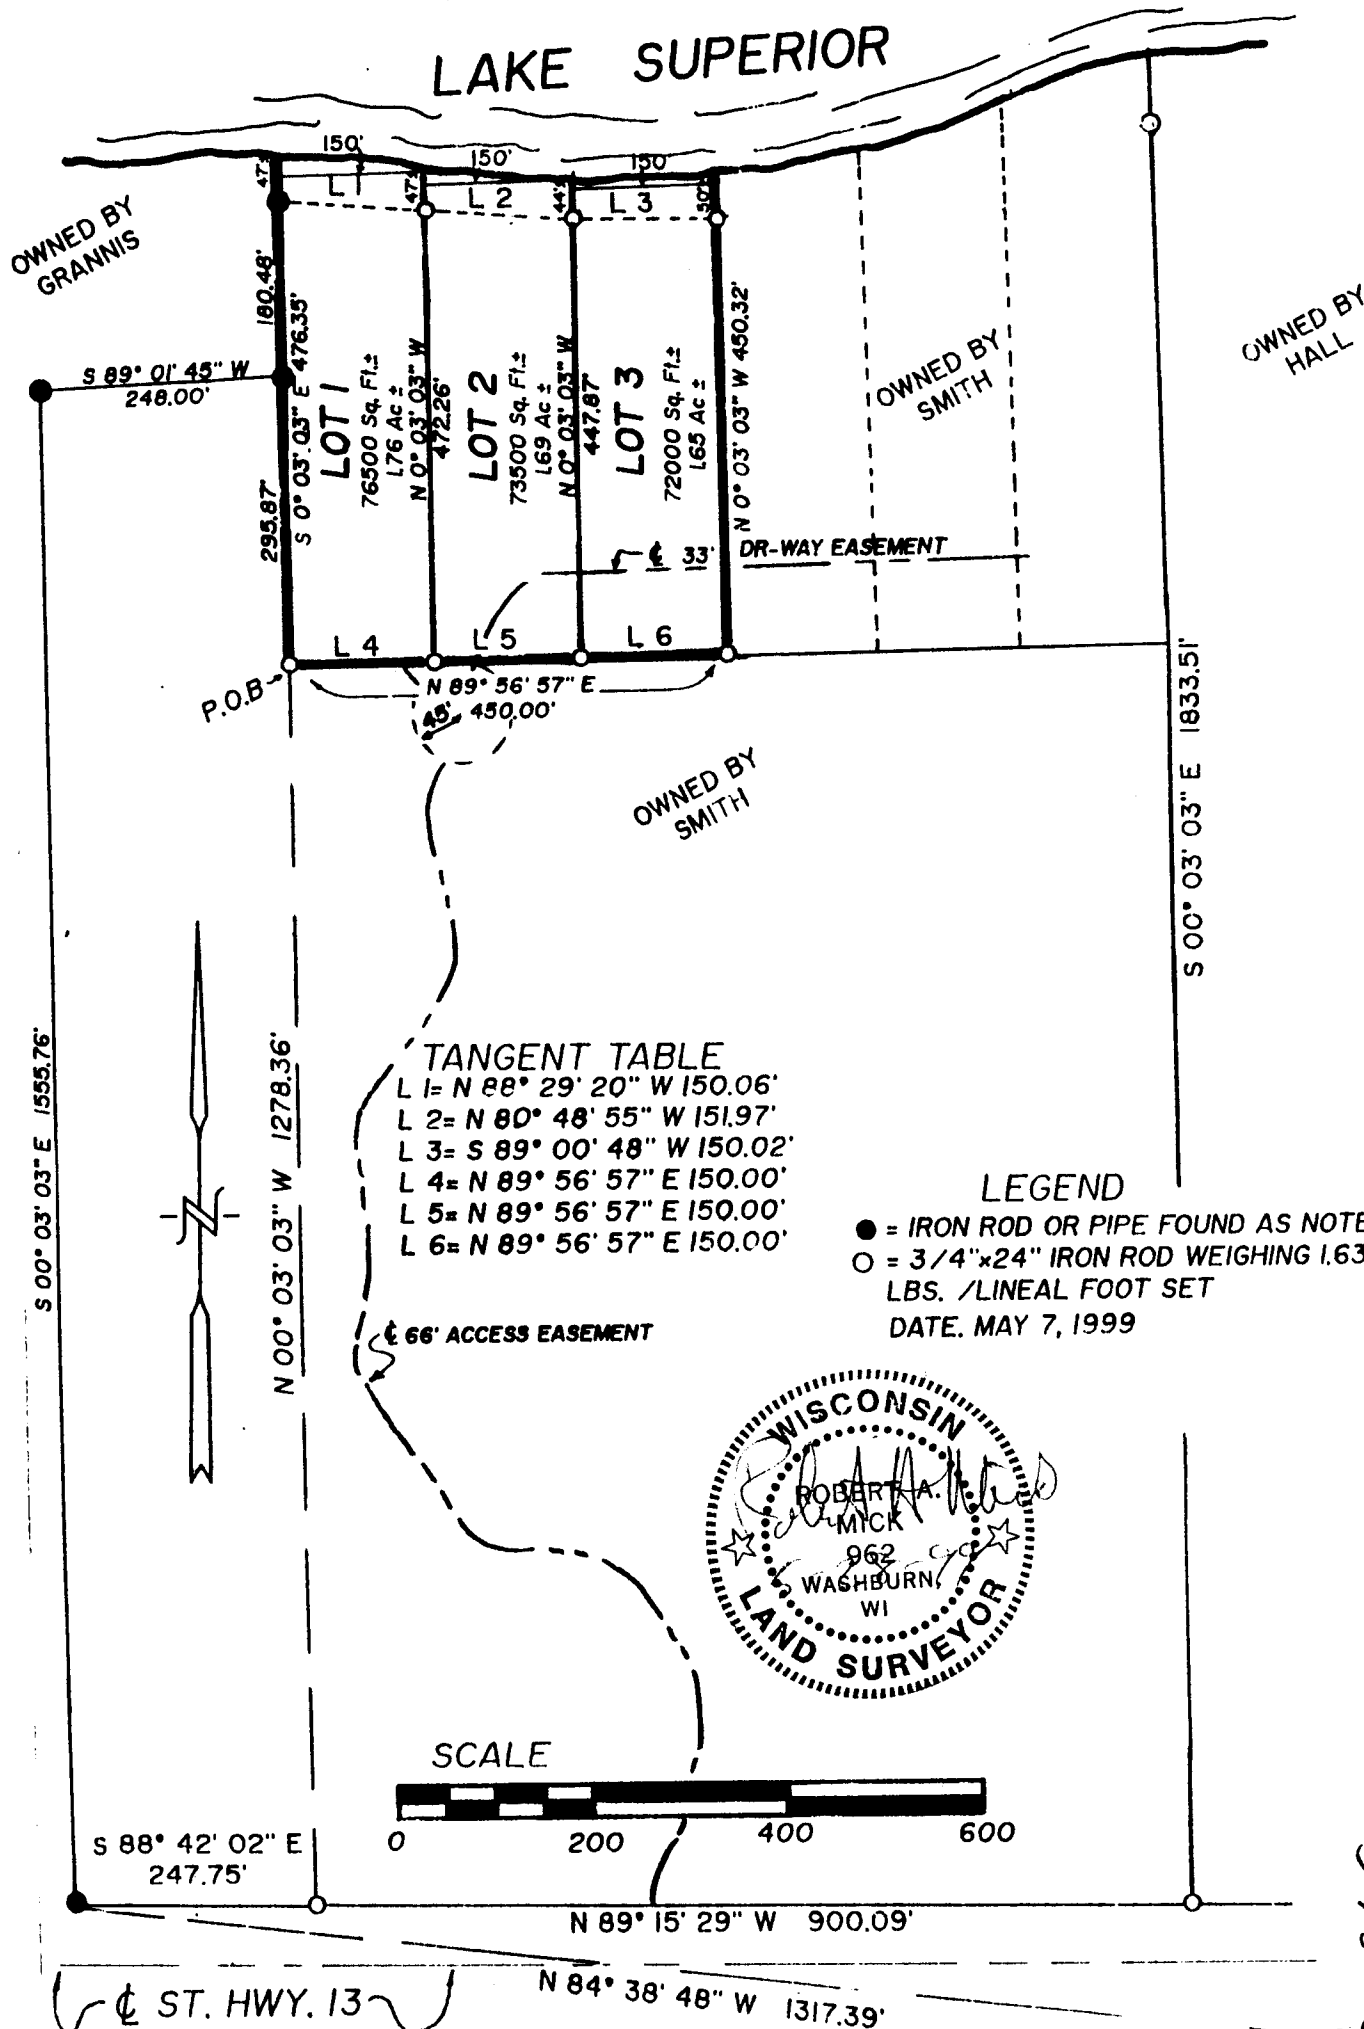

# 3006

01/12/07

378

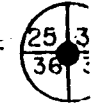



Stock No. 26273

Sheet 2 of 2

BAYFIELD COUNTY CERTIFIED SURVEY MAP NO. 001045

CERTIFICATE OF SURVEY

I, Robert A. Mick, Registered Land Surveyor in the State of Wisconsin, hereby certify:

That on the order of PAUL SMITH, I have surveyed and mapped the following parcel of land located in Government Lot 1, Section 25, T50N, R9W, Town of Orienta, Bayfield County, Wisconsin, described as:

Commencing at the corner common to Sections 25, 30, 31 & 36; thence N84°38'48"W 1317.39 feet; thence S88°42'02"E 247.75 feet; thence N00°03'03"W 1278.36 feet to the point of beginning; thence N89°56'57"E 450.00 feet; thence N00°03'03"W 450.32 feet to an iron rod marking the beginning of a meander line to Lake Superior; said line continues N00°03'03"W to the water's edge; thence along said meander line S89°00'48"W 150.02 feet; thence continuing along said meander line N80°48'55"W 151.97 feet; thence continuing along said meander line N88°29'20"W 150.06 feet to an iron rod marking the ending of said meander line; thence S00°03'03"E 476.35 feet to the point of beginning; said line also runs N00°03'03"W to the water's edge; containing 222,000 square feet, more or less, which is 5.1 acres, more or less, including all land between the meander line and the water's edge, and is subject to any easements of record.

That such plat is a true representation of said survey;

That I have fully complied with Chapter 236.34 of the Wisconsin Statutes and the Bayfield County Subdivision Control Ordinance in making the same; and

That said survey and map are correct to the best of my knowledge and belief.

*Robert A. Mick*

Robert A. Mick, L.S. 962

SUPERIOR SURVEYS, INC.  
Rt. 3, Box 3215  
Washburn, WI 54891

May 7, 1999



450346

VOL. 6 OF CSM PAGE 378-379  
*Otto Korpela*  
REGISTER OF DEEDS  
'99 JUN 28 PM 2 24  
REGISTER'S OFFICE / CLERK  
BAYFIELD COUNTY, WIS.

BAYFIELD COUNTY ZONING APPROVAL

Approved this 28<sup>TH</sup> day of 1999.

*Karl Kastrosky*  
Karl Kastrosky, Zoning Administrator

379