



P-44-C

32-42

P.18

CS 1/16 CORNER  
SET 1" PIPE

C 1/16 SE CORNER  
EX. 1" PIPE

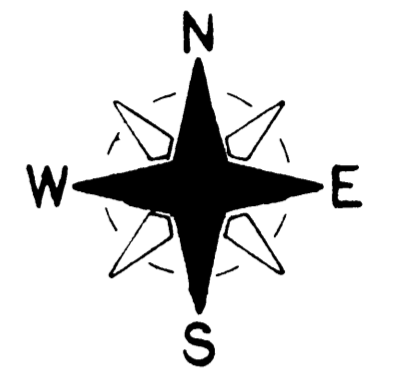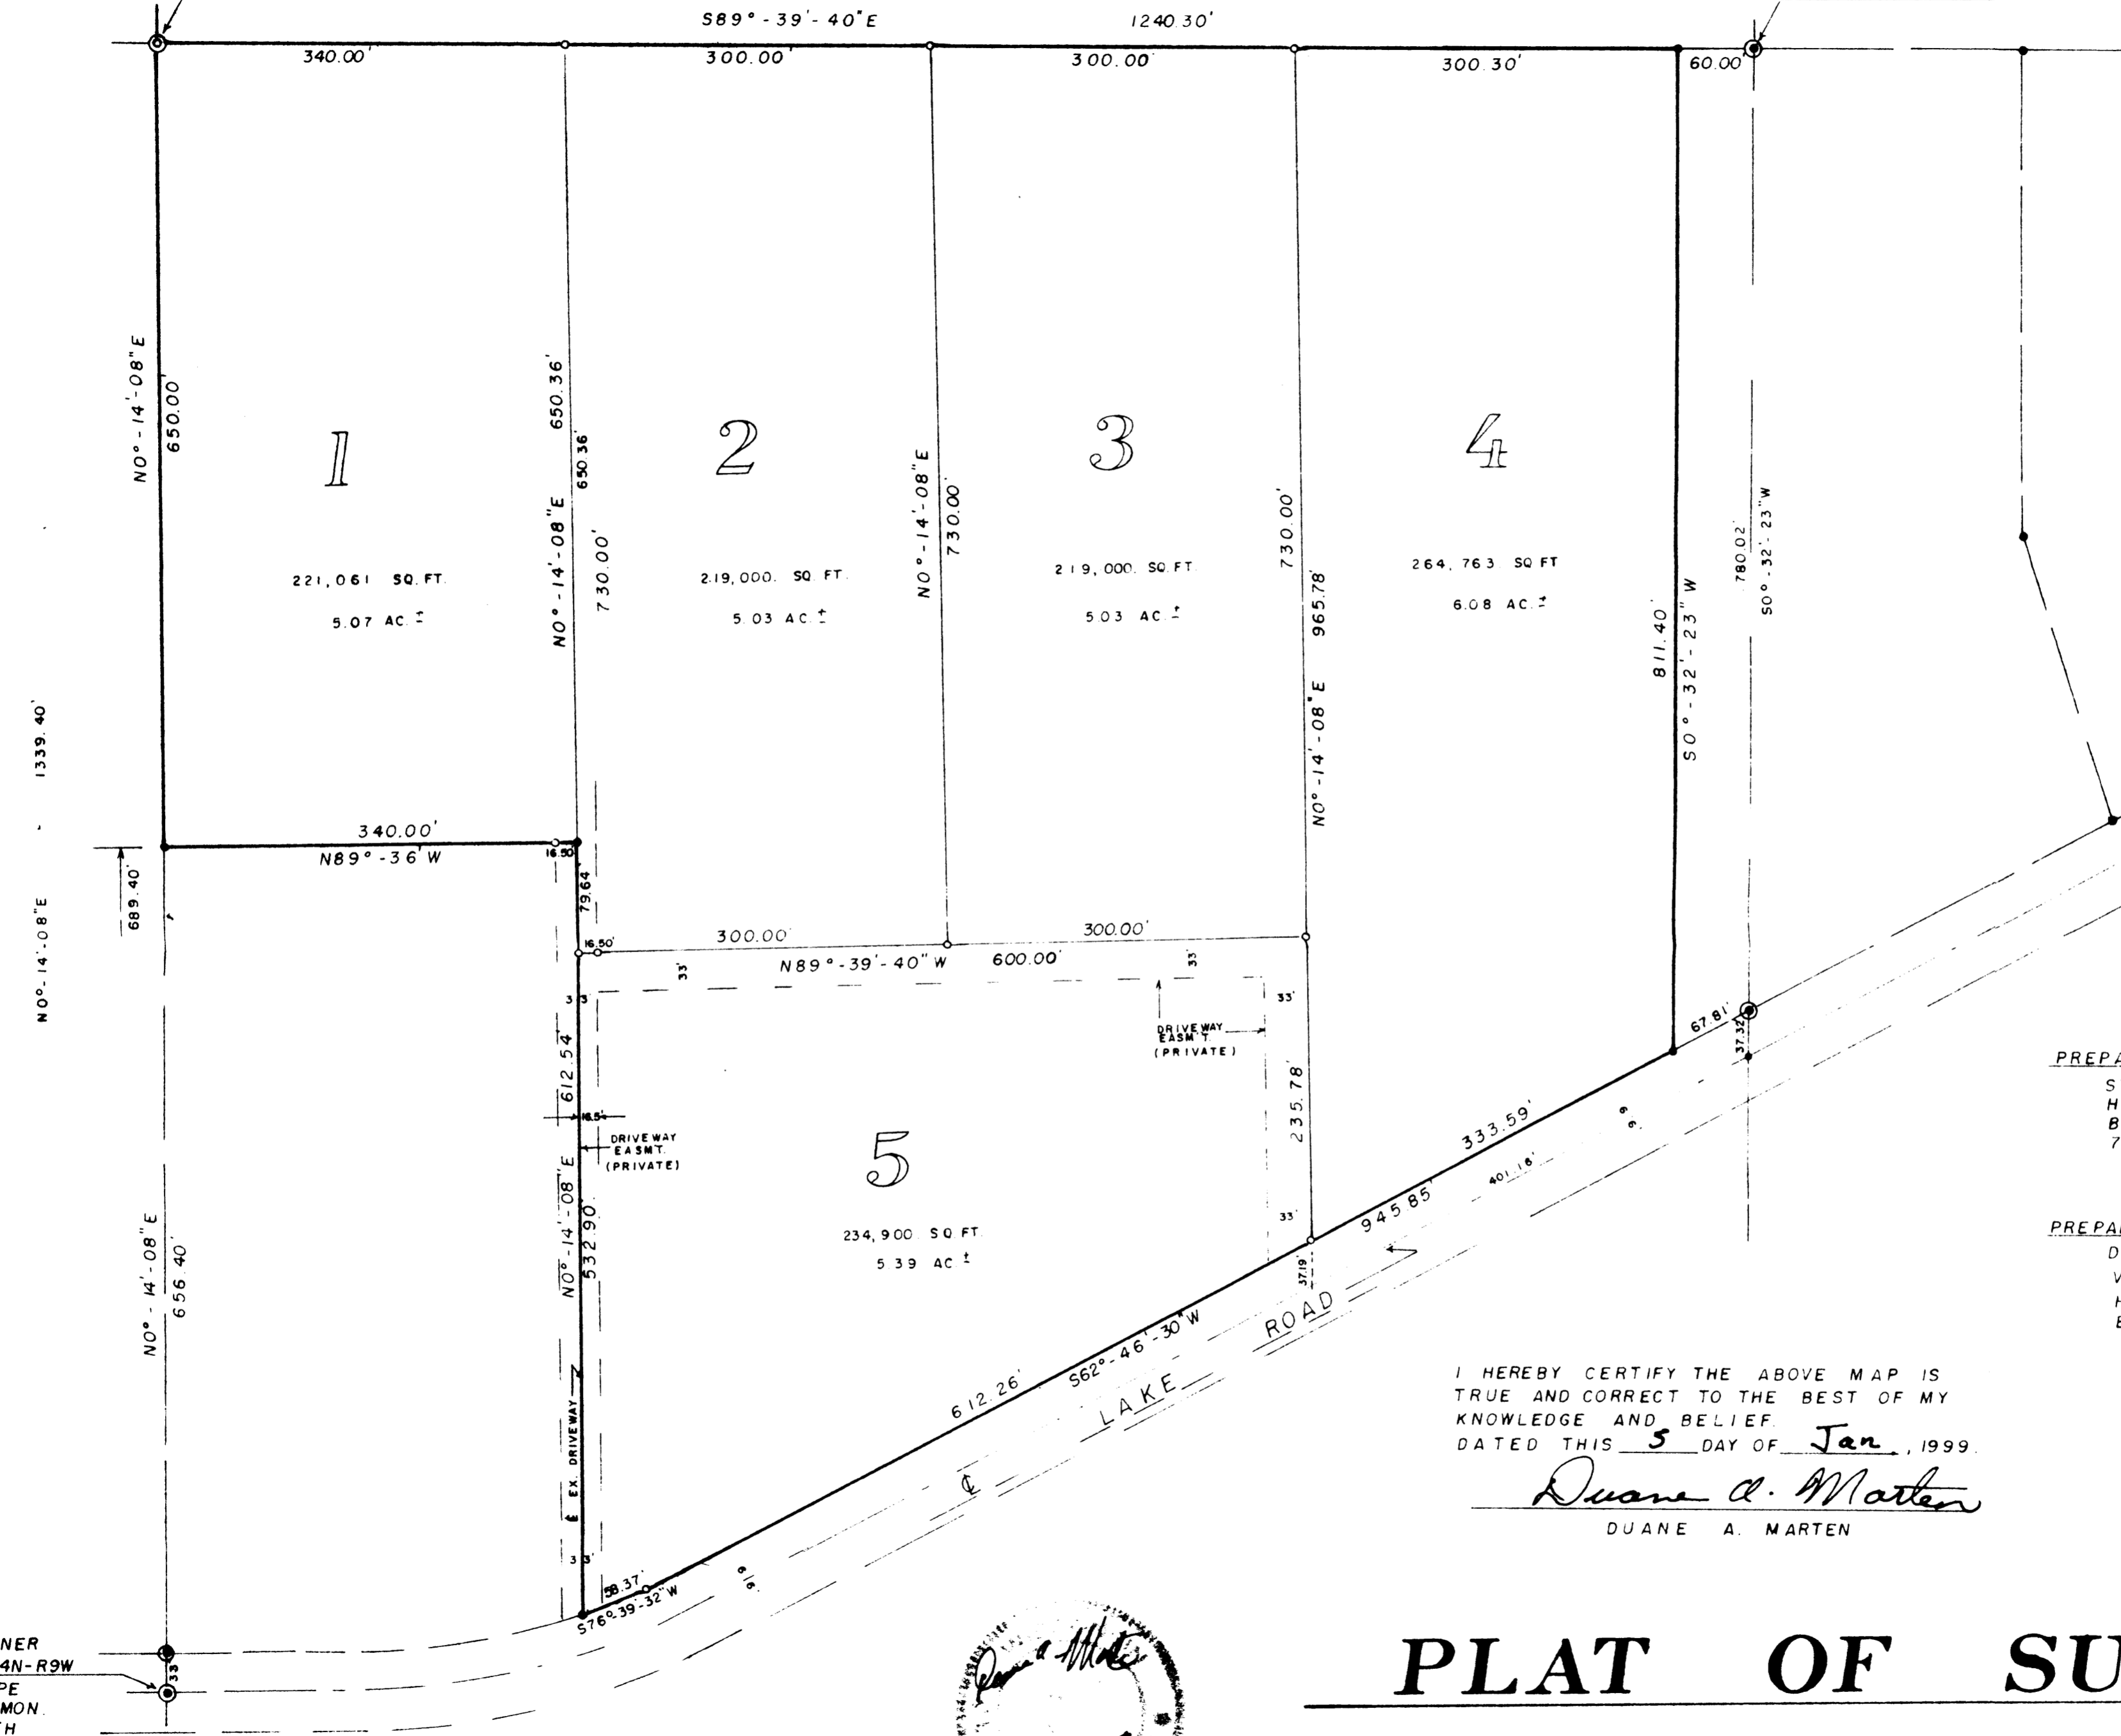

SCALE - 1" = 100'

BEARINGS ARE REFERENCED TO  
N-S 1/4 LINE - ASSUMED TO BEAR  
N0° - 14' - 08" E.

- = EX. 1" IRON PIPE MON
- = SET 1" X 24" IRON PIPE MON  
MIN. WT. 1.13 LBS./LIN. FT.

PREPARED FOR =  
STEVE HUNTER  
HCR 61, BOX 6562  
BARNES, WI 54873  
795 2898

PREPARED BY =  
DUANE A MARTEN  
VACATIONLAND SURVEYORS, INC.  
H.C.R. 61, BOX 5895  
BARNES, WI 54873

I HEREBY CERTIFY THE ABOVE MAP IS  
TRUE AND CORRECT TO THE BEST OF MY  
KNOWLEDGE AND BELIEF.  
DATED THIS 5 DAY OF Jan, 1999.

*Duane A. Marten*  
DUANE A. MARTEN



S 1/4 CORNER  
SEC. 7-T44N-R9W  
EX. 1" PIPE  
W.C. - CO. MON.  
33' NORTH

# PLAT OF SURVEY

OF LANDS LOCATED IN THE SW 1/4 - SE 1/4, SEC. 7-T44N-R9W,  
TOWN OF BARNES, BAYFIELD COUNTY, WISCONSIN.