

# 346

Gov. Lot. 5 Sec 3 - 44-9

104

330817

REGISTER'S OFFICE  
Bayfield County, Wis. } S.S.



RECORDED AT 2 P M  
OCT 16 1979

of CSM Page 104

REGISTER OF DEEDS

*Otto Korpela*

Bayfield Co. Certified Survey No. 000297  
S89°-56'-06"E 746.62'

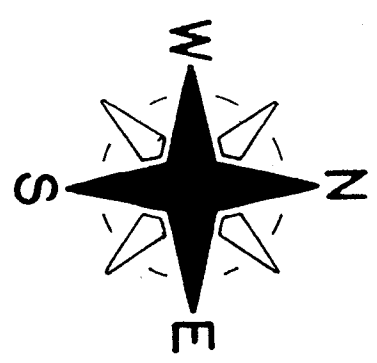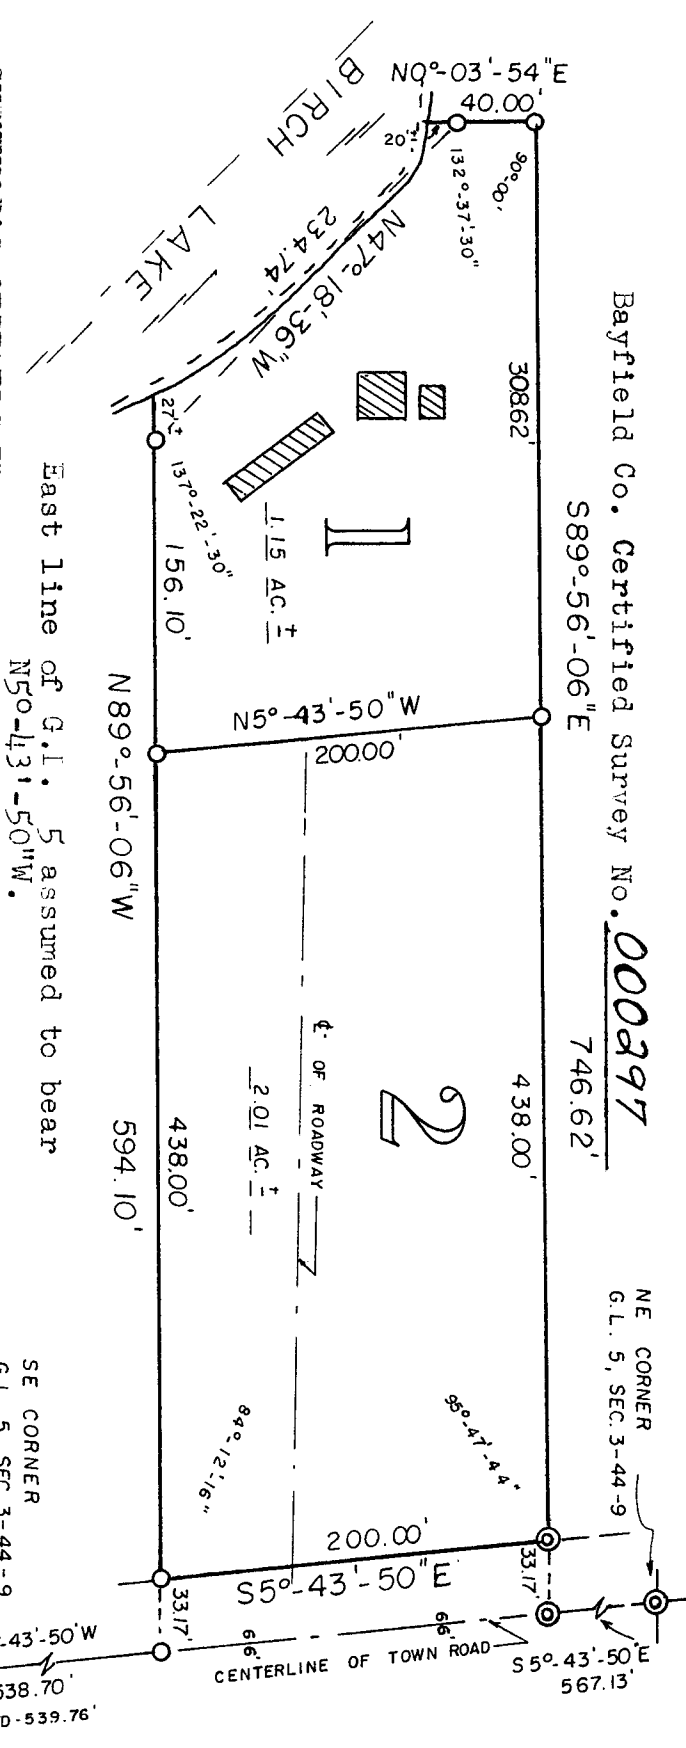

SCALE - 1" = 100'

SE CORNER  
G.L. 5, SEC. 3-44-9

EX. IRON PIPE MON.  
SET 1" x 24" IRON PIPE,  
MIN. WT. 1.13 LBS./LIN. FT.

SURVEYOR'S CERTIFICATE

I, Duane A. Marten, Registered Land Surveyor, hereby certify:  
That I have surveyed, divided and mapped that part of Gov't. Lot 5,  
Sec. 3-T44N-R9W, Town of Barnes, Bayfield County, Wisconsin, bounded and  
described as follows: Commencing at the SE Corner of said G.L. 5; thence N50-43'-50"W,  
along the East line of G.L. 5, 538.70 feet; thence N89°-56'-06"W, 33.17 feet to the  
West line of a Town Road and the point of beginning; thence continuing N89°-56'-06"W,  
594.10 feet to a point 27 feet, more or less, from the water's edge of Birch Lake;  
thence N47°-18'-36"W along a meanderline, 234.74 feet to a point 20 feet, more or less,  
from the water's edge of Birch Lake; thence N0°-03'-54"E, 40.00 feet; thence  
S89°-56'-06"E, 746.62 feet to the West line of a Town Road; thence S50-43'-50"E along  
said West line, 200.00 feet to the point of beginning. Including all lands lying  
between the above described meanderline and the respective lines extended to the  
water's edge of Birch Lake. That such plat is a correct representation of all exterior  
boundaries of the land surveyed and the subdivision thereof made. That I have made  
such survey, land division and plat by the order and under the direction of Mrs.  
Floetta Dove. That I have fully complied with Chapter 236 of the Wisconsin Statutes  
and the subdivision regulations of Bayfield County to the best of  
my knowledge and belief.


*Duane A. Marten*

DUANE A. MARTEN, REGISTERED LAND SURVEYOR

VACATIONLAND SURVEYORS, INC.  
SOLON SPRINGS, WIS.

**CERTIFIED SURVEY MAP**

located in Gov't. Lot 5, Sec. 3-T44N-R9W, Town of Barnes, Bayfield Co., Wis.

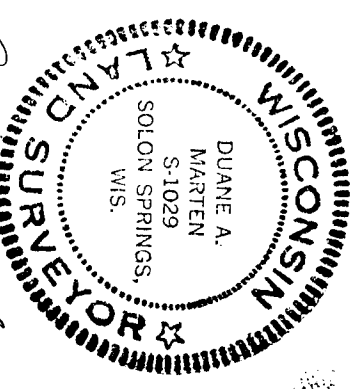

*Duane A. Marten*  
10-6-79

6 Oct. 79

APPROVED: Bayfield Co. Zoning Comm.  
DATED October 11, 1979

DAVE LEE *David K Lee*

AEM.