



*Frederic W. Zietlow*  
2-9-01




**APEX**  
SURVEYING

P.O. BOX 607 - HAYWARD, WI 54843  
(715) 634-3435 • (800) 599-9781 • FAX (715) 634-3864

CLIENT:  
KIRK ZELINSKE  
1119 ROYAL OAK DRIVE  
VERNON HILLS, ILL.  
60061

# PLAT OF SURVEY

LOCATED IN GOV'T LOT 3, SECTION 3, T43N-R6W  
TOWN OF NAMEKAGON, BAYFIELD CO., WIS.

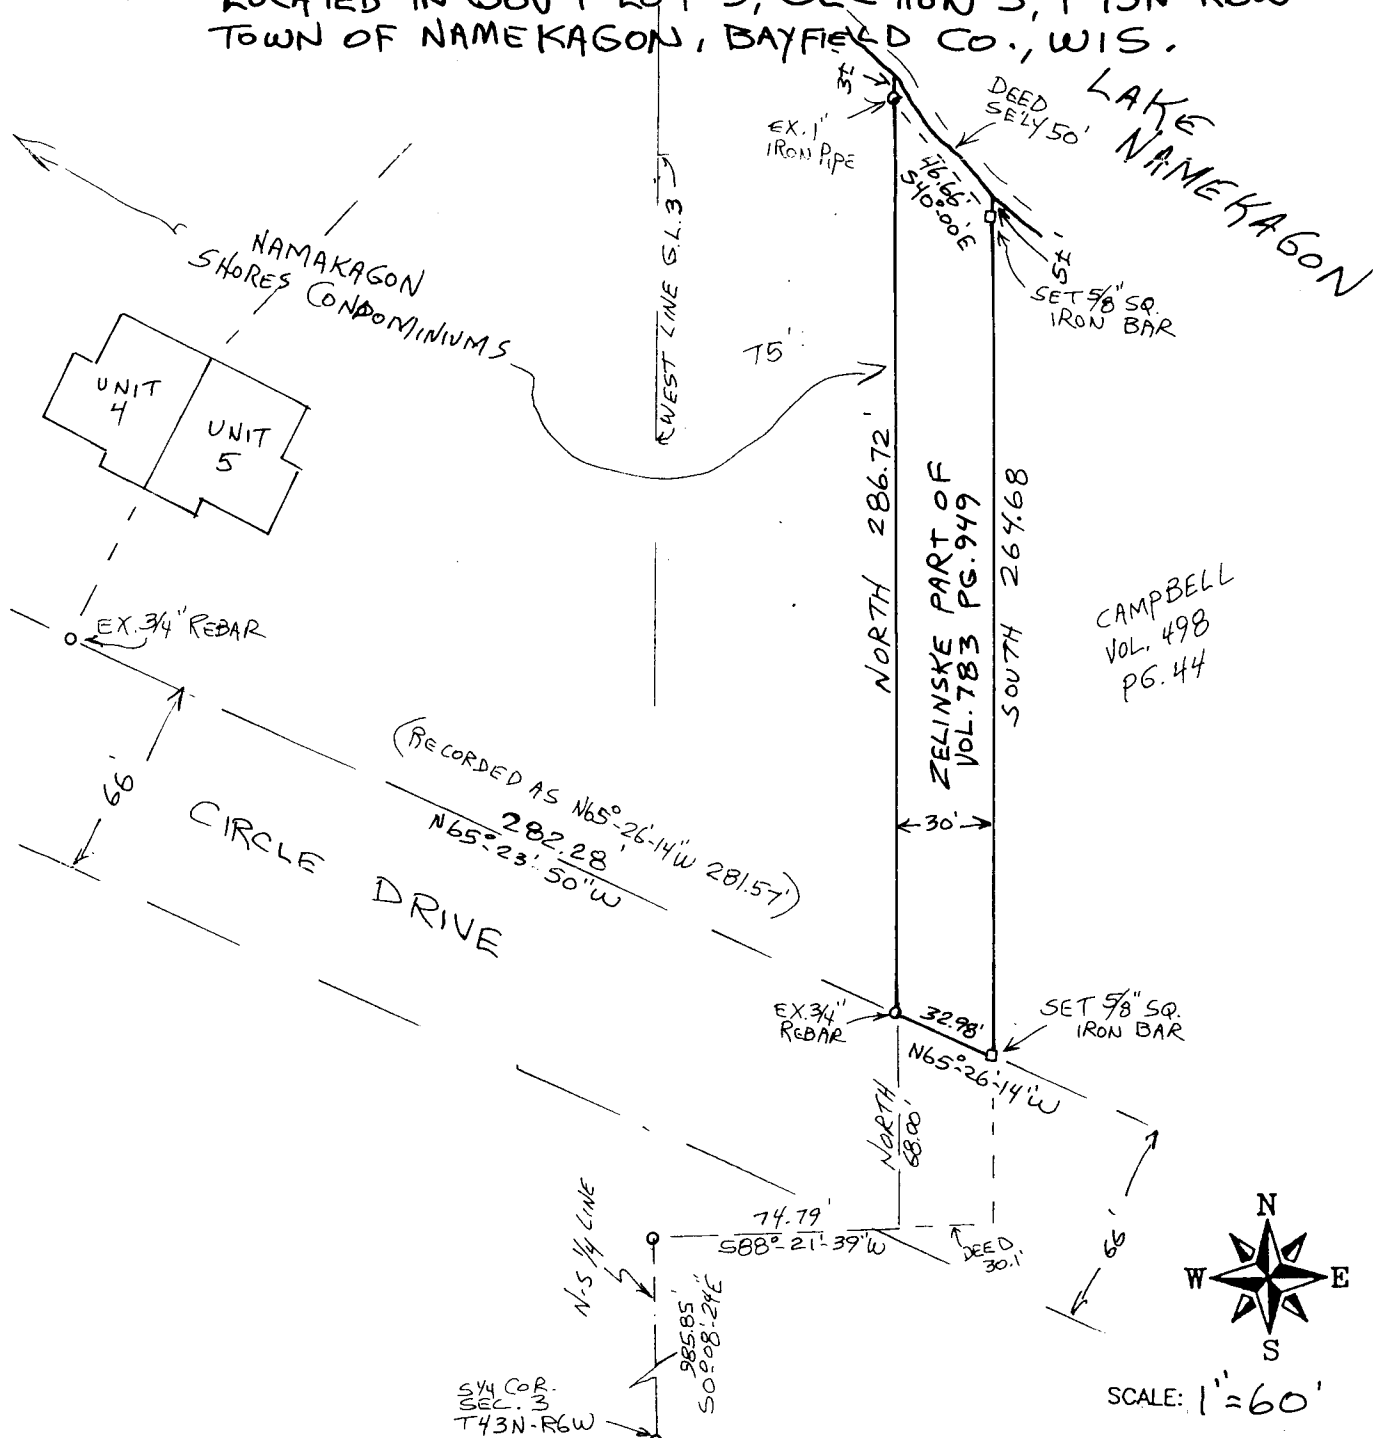

I, FRED ZIETLOW, REGISTERED LAND SURVEYOR, HEREBY CERTIFY TO MY CLIENT(S) THAT I HAVE SURVEYED AND MAPPED THE PROPERTY SHOWN UPON THIS PLAT AND THAT THE WITHIN PLAT IS A TRUE AND CORRECT REPRESENTATION OF THE BOUNDARIES OF THE LAND SURVEYED, TO THE BEST OF MY KNOWLEDGE AND BELIEF.

# 3489

GL 3

3-43-6