


3799


PLAT OF SURVEY

OF LANDS LOCATED IN THE SE1/4-NE1/4, SEC. 23-T43N-R8W, TOWN OF CABLE, BAYFIELD COUNTY, WISCONSIN

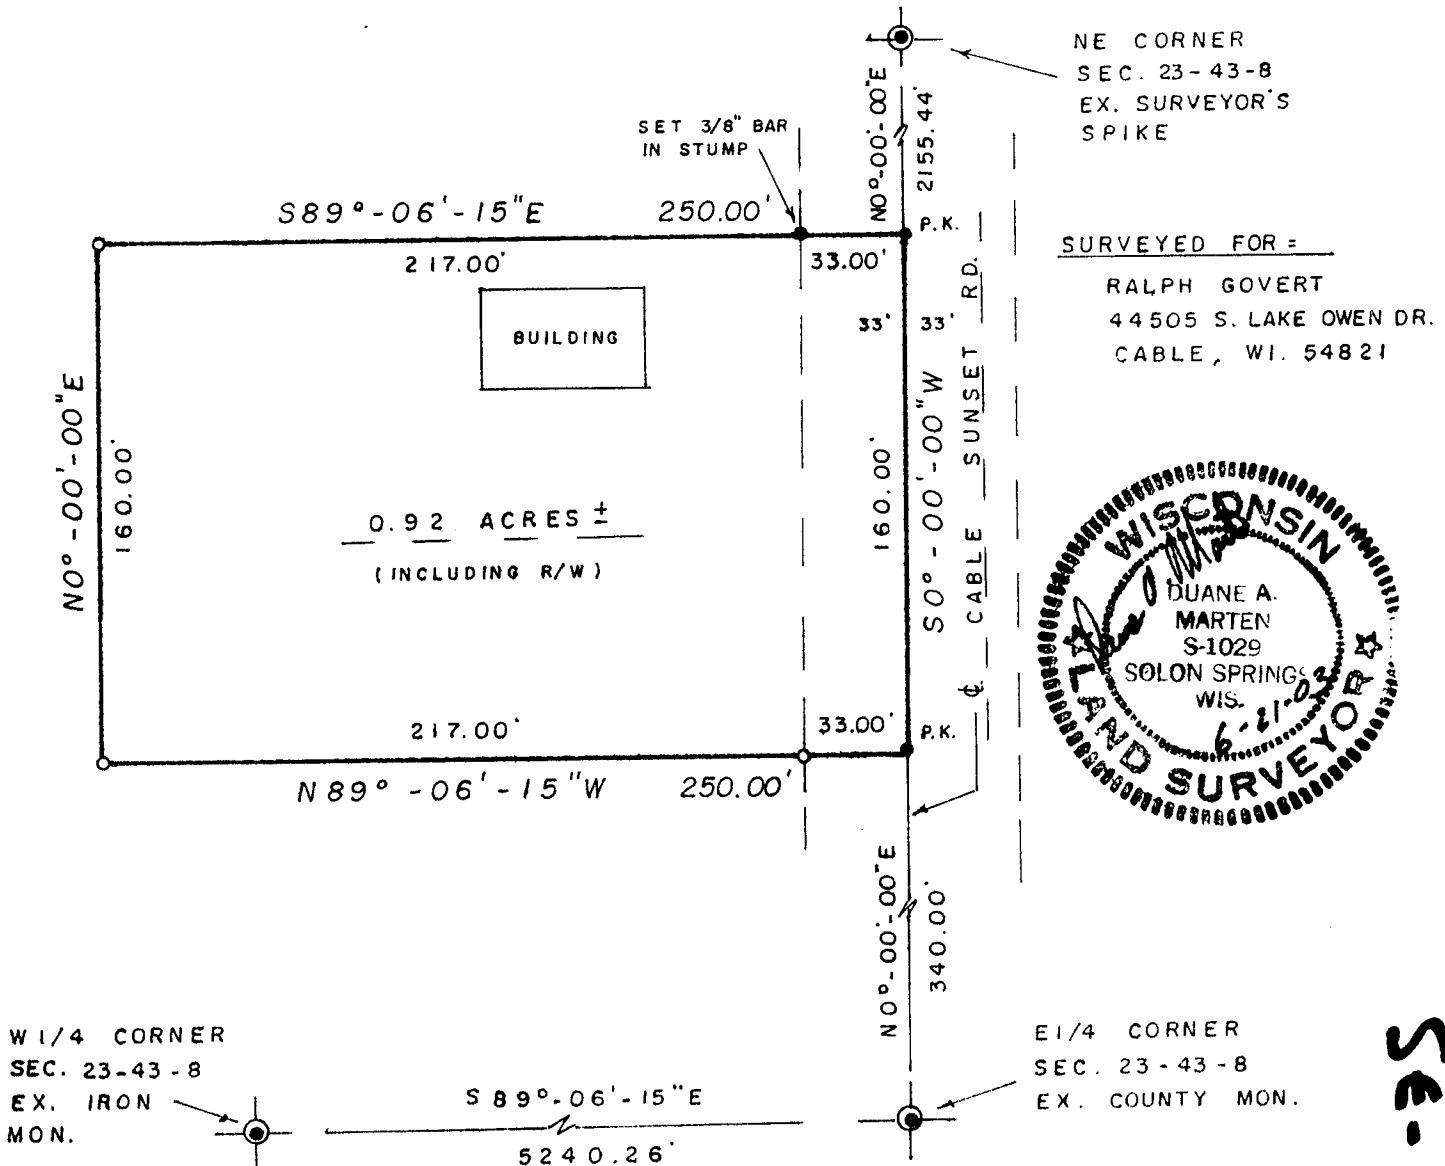


SE-NE

BEARINGS ARE REFERENCED TO EAST LINE OF SEC. - ASSUMED TO BEAR $0^{\circ}-00'-00''$ E.

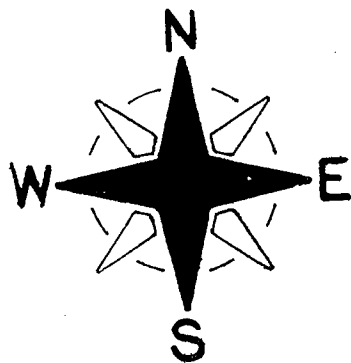

o = SET 1 1/2" (O.D.) X 24" IRON PIPE, MIN. WT. 1.13 LBS./LIN. FT.

I HEREBY CERTIFY THE WITHIN MAP IS TRUE AND CORRECT TO THE BEST OF MY KNOWLEDGE AND BELIEF.
DATED THIS 21 DAY OF June, 2003.

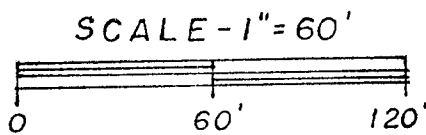

Duane A. Marten

DUANE A. MARTEN S-1029
VACATIONLAND SURVEYORS, INC.
SOLON SPRINGS, WI.

23-43-8