


MAP OF SURVEY

LOTS 15, 16 & 17, BLK. 2, PIKE LAKE PARK SUBD.,
IN GOV'T. LOT 8, SEC. 28, T. 47 N. R. 8 W.
BAYFIELD COUNTY, WIS.

1 2024 data in Block 2 PIKE LAKE PARK

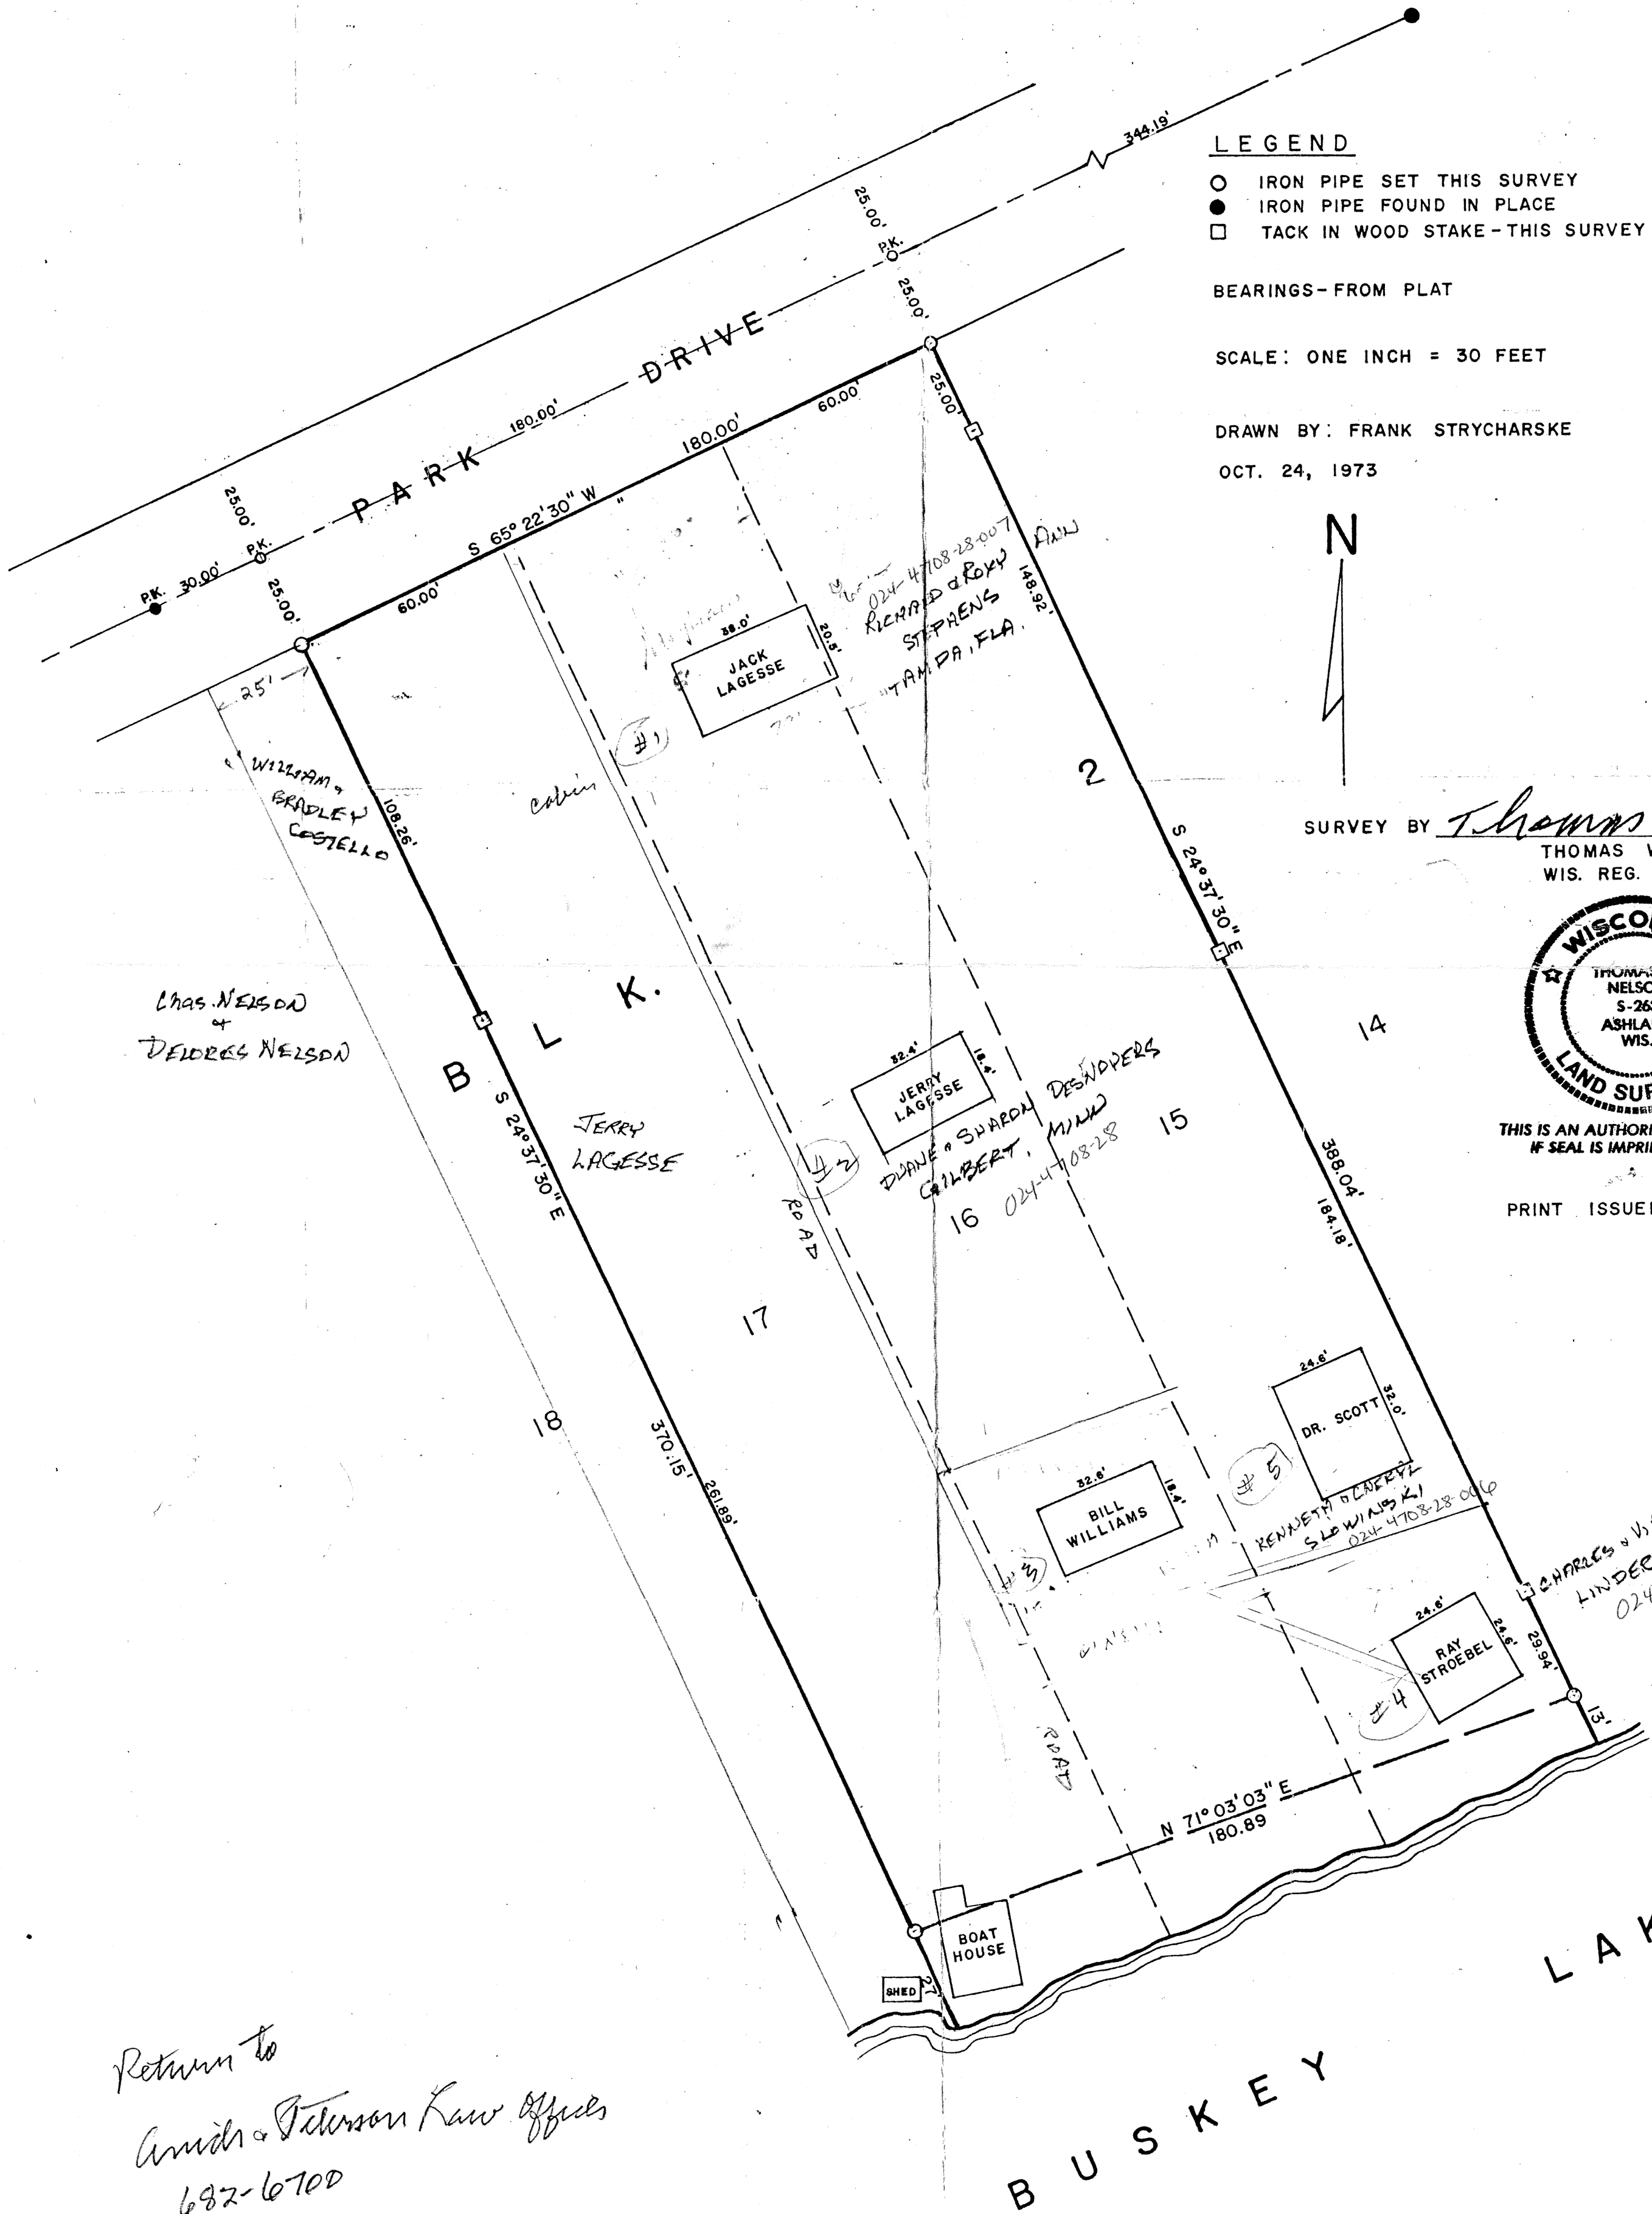

LEGEND

- IRON PIPE SET THIS SURVEY
- IRON PIPE FOUND IN PLACE
- TACK IN WOOD STAKE - THIS SURVEY

BEARINGS - FROM PLAT

SCALE: ONE INCH = 30 FEET

DRAWN BY: FRANK STRYCHARSKE

OCT. 24, 1973

N

SURVEY BY Thomas W. Nelson
 THOMAS W. NELSON
 WIS. REG. NO. S-263



THIS IS AN AUTHORIZED PRINT ONLY IF SEAL IS IMPRINTED IN RED

PRINT ISSUED 9/22/87

Return to
 Anich & Peterson Law Offices
 682-6700

BUSKEY LAKE

ARLD FILE

620

#4178
GL 8
28-47.8