


# PLAT OF SURVEY #4359

GL 2

34.44.7

LOCATED IN LOTS 2 & 3 OF CERTIFIED SURVEY MAP RECORDED IN  
VOL. 2 PAGE 145 LOCATED IN GOV'T LOT 2, SEC. 34, T. 44 N., R. 7 W.,  
TOWN OF DRUMMOND, BAYFIELD COUNTY WISCONSIN

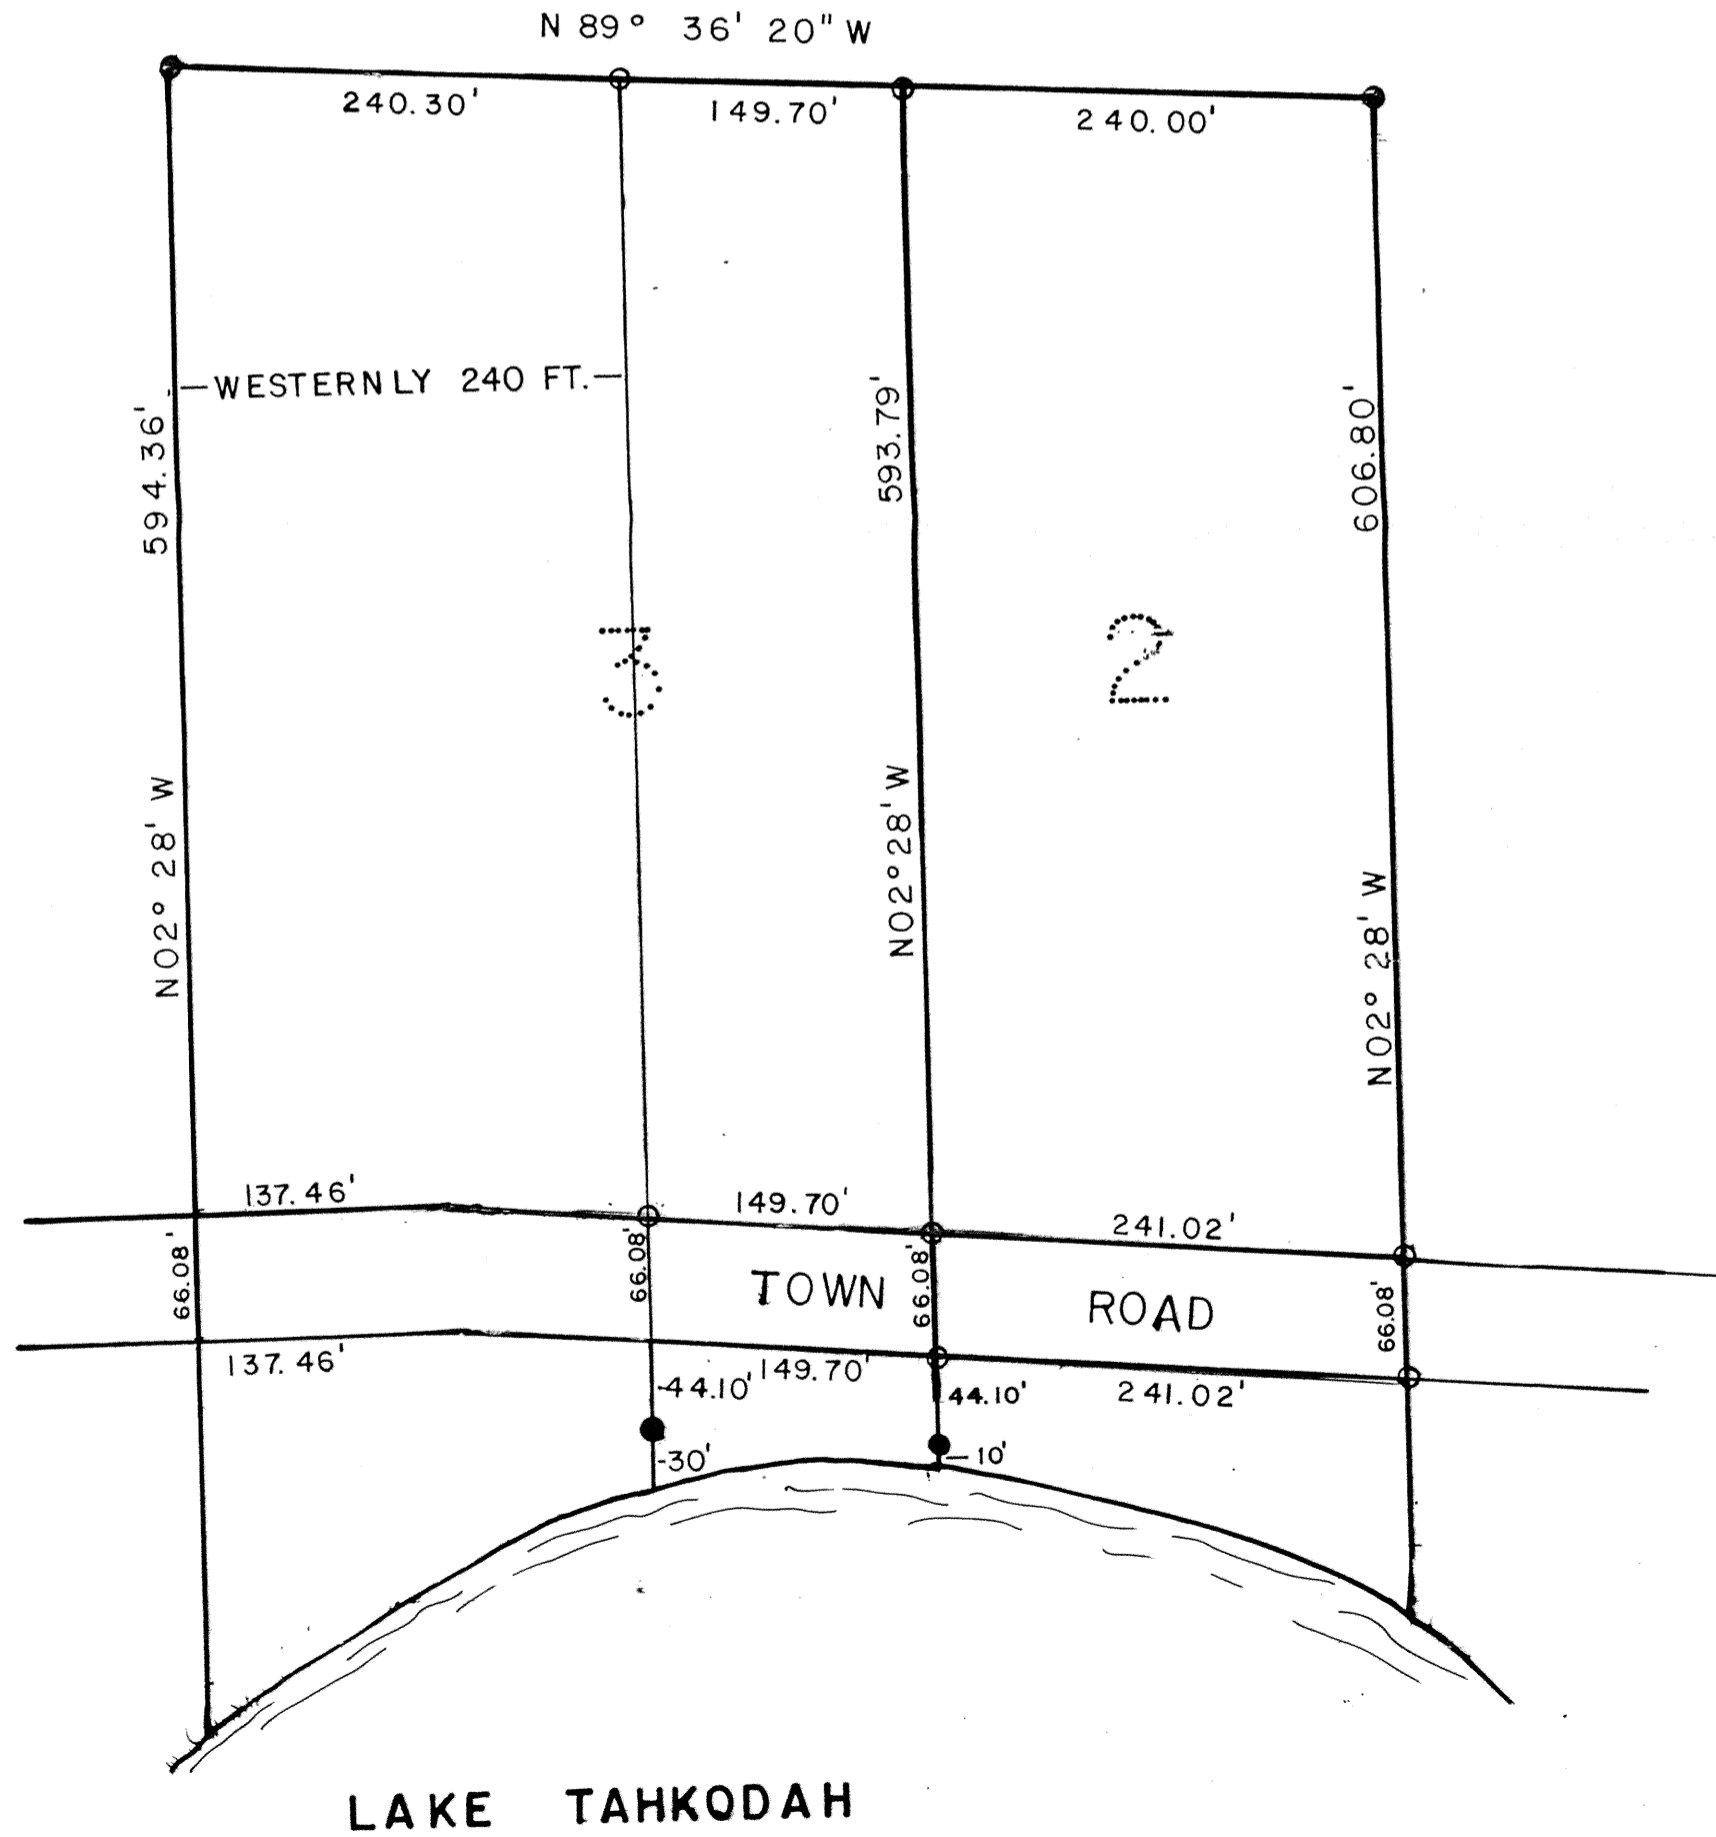

### LEGEND

- 1" IRON PIPE FOUND
- 1" x 24" IRON PIPE SET

SCALE: 1" = 100'

SURVEY FOR: JAN GJESTUANG  
ROCHESTER, MINN.

SURVEY BY: W. A. SHEARMAN, R.L.S.  
RT. 1 BOX 1109  
LAKE NEBAGAMON, WI.