



6544#

# PLAT OF SURVEY

OF THE SOUTH 133 1/3' OF THE NORTH 266 2/3' OF LOT 2 IN SEC. 27-T47N-R8W LYING WEST OF THE PRESENT TRAVELED ROAD, TOWN OF IRON RIVER, BAYFIELD COUNTY, WISCONSIN.

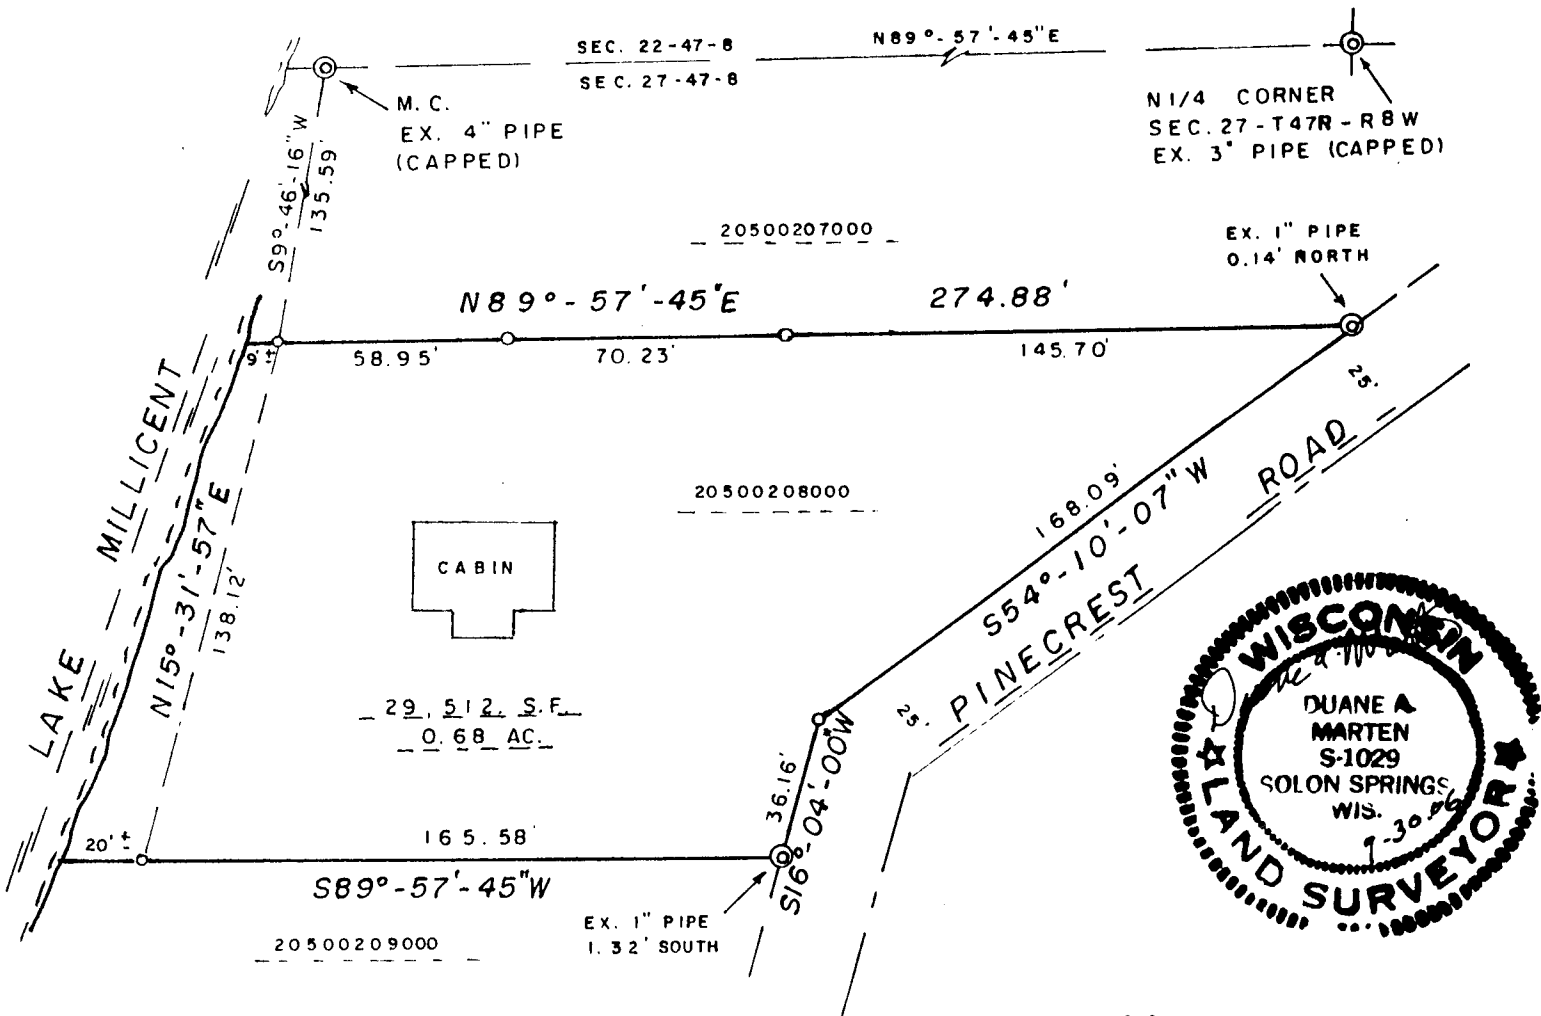


BEARINGS ARE REFERENCED TO NORTH LINE OF SEC. 27 - ASSUMED TO BEAR N89°-57'-45"E

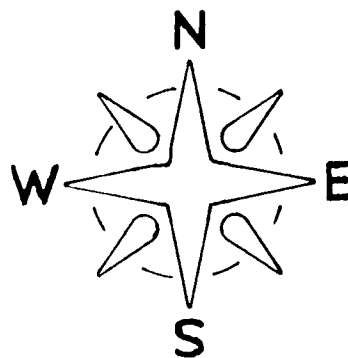

⊙ = EX. IRON PIPE MON.

○ = SET 1" (O.D.) X 18" IRON PIPE, MIN. WT. 1.13 LBS./LIN. FT.

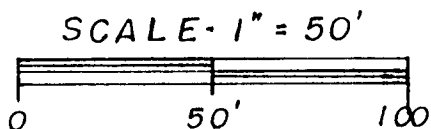

I HEREBY CERTIFY THE ABOVE MAP IS TRUE AND CORRECT TO THE BEST OF MY KNOWLEDGE AND BELIEF. DATED THIS 30 DAY OF Sept., 2006.

*Duane A. Marten*

DUANE A. MARTEN S - 1029  
VACATIONLAND SURVEYOR'S, INC.  
SOLON SPRINGS, WI.

SURVEYED FOR =  
SUE BEARD  
1230 LAURENCE RD.  
WYOMING, OHIO  
45215  
513 948 0307

GL 2

27-47-8