
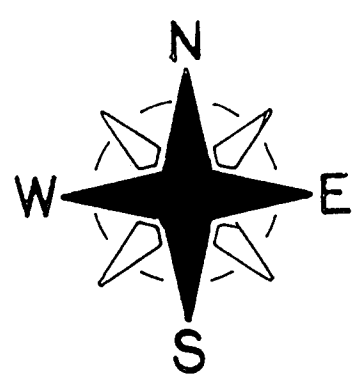



Copy of this is
in file
44-44-4

449

BAYFIELD CO. CERTIFIED SURVEY NO. 000540
 LOCATED IN G.L. 3, SEC. 34 & IN G.L. 5, SEC. 33, ALL
 IN T44N - R6W, TOWN OF GRANDVIEW, BAYFIELD CO., WIS.

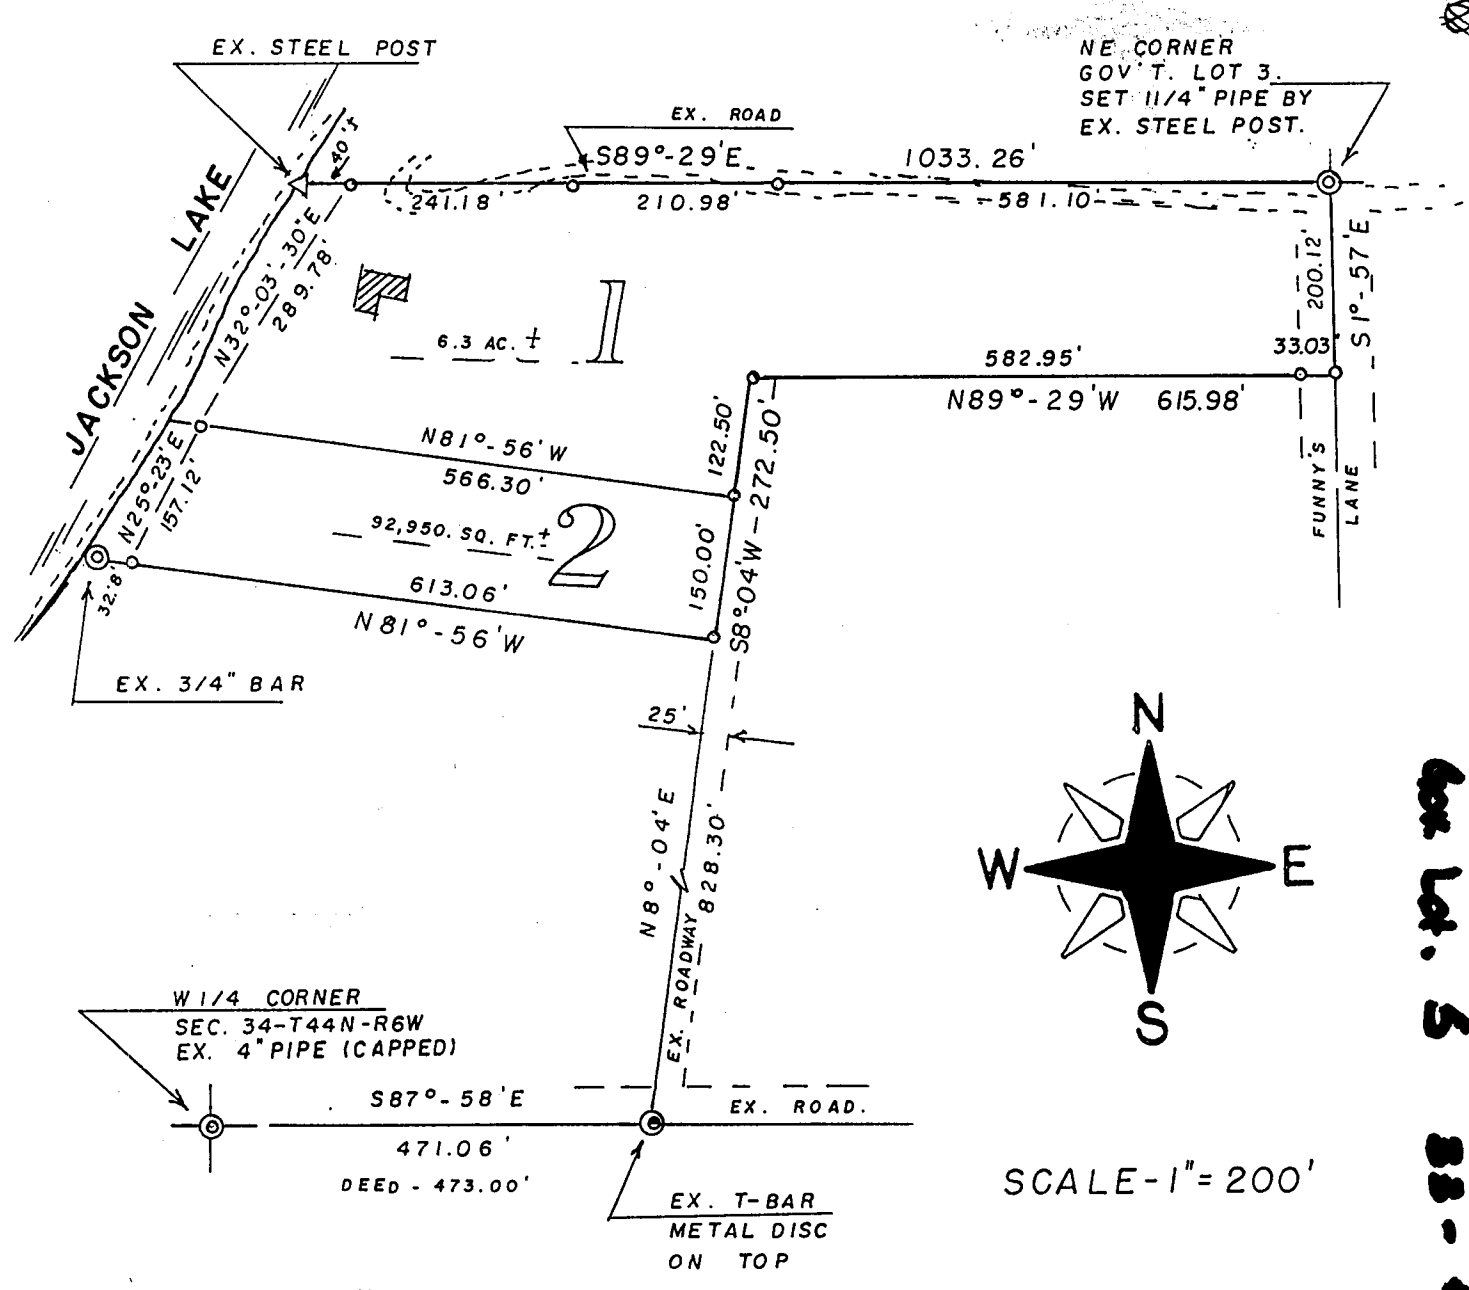

Gov. Lot. 3
 Gov. Lot. 5
 34-44-4
 33-44-6

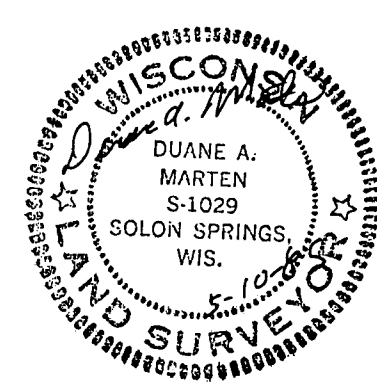

- ⊙ = EX. IRON SURVEY MON.
- = SET 1" X 24" IRON PIPE MON. MIN. WT. 1.13 LBS./LIN. FT.

BEARINGS ARE REFERENCED TO E-W 1/4 LINE. ASSUMED TO BEAR S87°-58'E.

REGISTER'S OFFICE Bayfield County, WIS.	S.S.	Doc. No.
RECORDED AT 1:15 P.M.		
ON MAY 14 1985	IN	<i>Otto Korpela</i>
Vol 4	ESM	Page 80581
		REGISTER OF DEEDS

SURVEYOR'S CERTIFICATE:

I, Duane A. Marten, Registered Land Surveyor, hereby certify:

That I have surveyed, divided and mapped that part of Gov't. Lot 3, Sec. 34 and Gov't. Lot 5, Sec. 33, all in T44N-R6W, Town of Grandview, Bayfield County, Wisconsin, bounded and described as follows:

Commencing at the W $\frac{1}{4}$ corner of said Sec. 34; thence S87°-58'E along the South line of Gov't. Lot 3, 471.06 feet to the Westerly line of a 25 foot Roadway; thence N8°-04'E along said Westerly line, 828.30 feet to the point of beginning; thence N81°-56'W, 613.06 feet to a point 33 feet, more or less, from the water's edge of Jackson Lake; thence N25°-23'E along a meanderline, 157.12 feet; thence N32°-03'-30"E, along a meanderline, 289.78 feet to a point 40 feet, more or less, from the water's edge of Jackson Lake; thence S89°-29'E along the North line of Gov't. Lot 3, 1033.26 feet to the NE corner of Gov't. Lot 3; thence S1°-57'E along the East line of Gov't. Lot 3, 200.12 feet; thence N89°-29'W, 615.98 feet to the Westerly line of a 25 foot Roadway; thence S8°-04'W along said Westerly line, 272.50 feet to the point of beginning. Including all lands lying between the above described meanderline and the lot lines extended to the water's edge of Jackson Lake.

Together with an easement for ingress and egress to said parcel and as more particularly described in that certain document recorded in Volume 302 of Records, Page 183-184, Register of Deeds, Bayfield County, Wisconsin.

Subject to lands now being used for Town Road purposes and all other easements and reservations of record.

That such plat is a correct representation of all exterior boundaries of the land surveyed and the subdivision thereof made.


That I have made such survey, land division and plat by the order and under the direction of Mr. Ray Skrysak.

That I have fully complied with the Chapter 236.34 of the Wisconsin Statutes and the subdivision regulations of Bayfield County to the best of my knowledge and belief.

Dated this 10 day of May, 1985.

Duane A. Marten

DUANE A. MARTEN, REGISTERED LAND SURVEYOR, S-1029
VACATIONLAND SURVEYOR'S, INC.
SOLON SPRINGS, WIS.

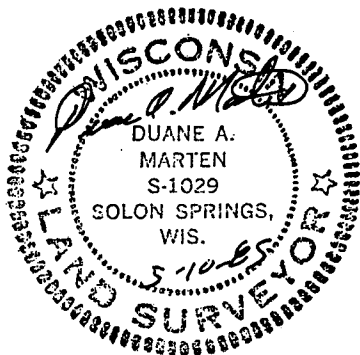

APPROVED: BAYFIELD CO. ZONING COMMITTEE
DATED: 14 MAY 1985
DAVE LEE David K Lee ADM.