



#5062

SKETCH OF SURVEY

LOT 2 OF BAYFIELD COUNTY CERTIFIED SURVEY MAP NO. 1589, LOCATED IN THE SE 1/4 OF THE SE 1/4 OF SECTION 1, T. 50 N., R. 4 W., TOWN OF BAYFIELD, BAYFIELD COUNTY, WISCONSIN

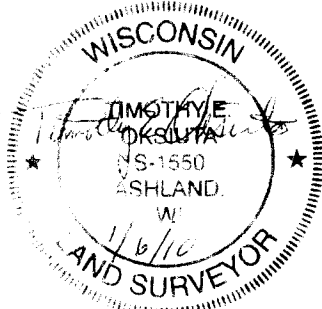

LINE	BEARING	DISTANCE
L1	S 13°52'07" W	41.53
L2	S 22°56'01" W	100.15
L3	S 33°22'32" E	90.14
L4	S 22°16'08" W	149.61
L5	S 56°08'27" W	120.12
L6	S 61°56'00" W	72.00

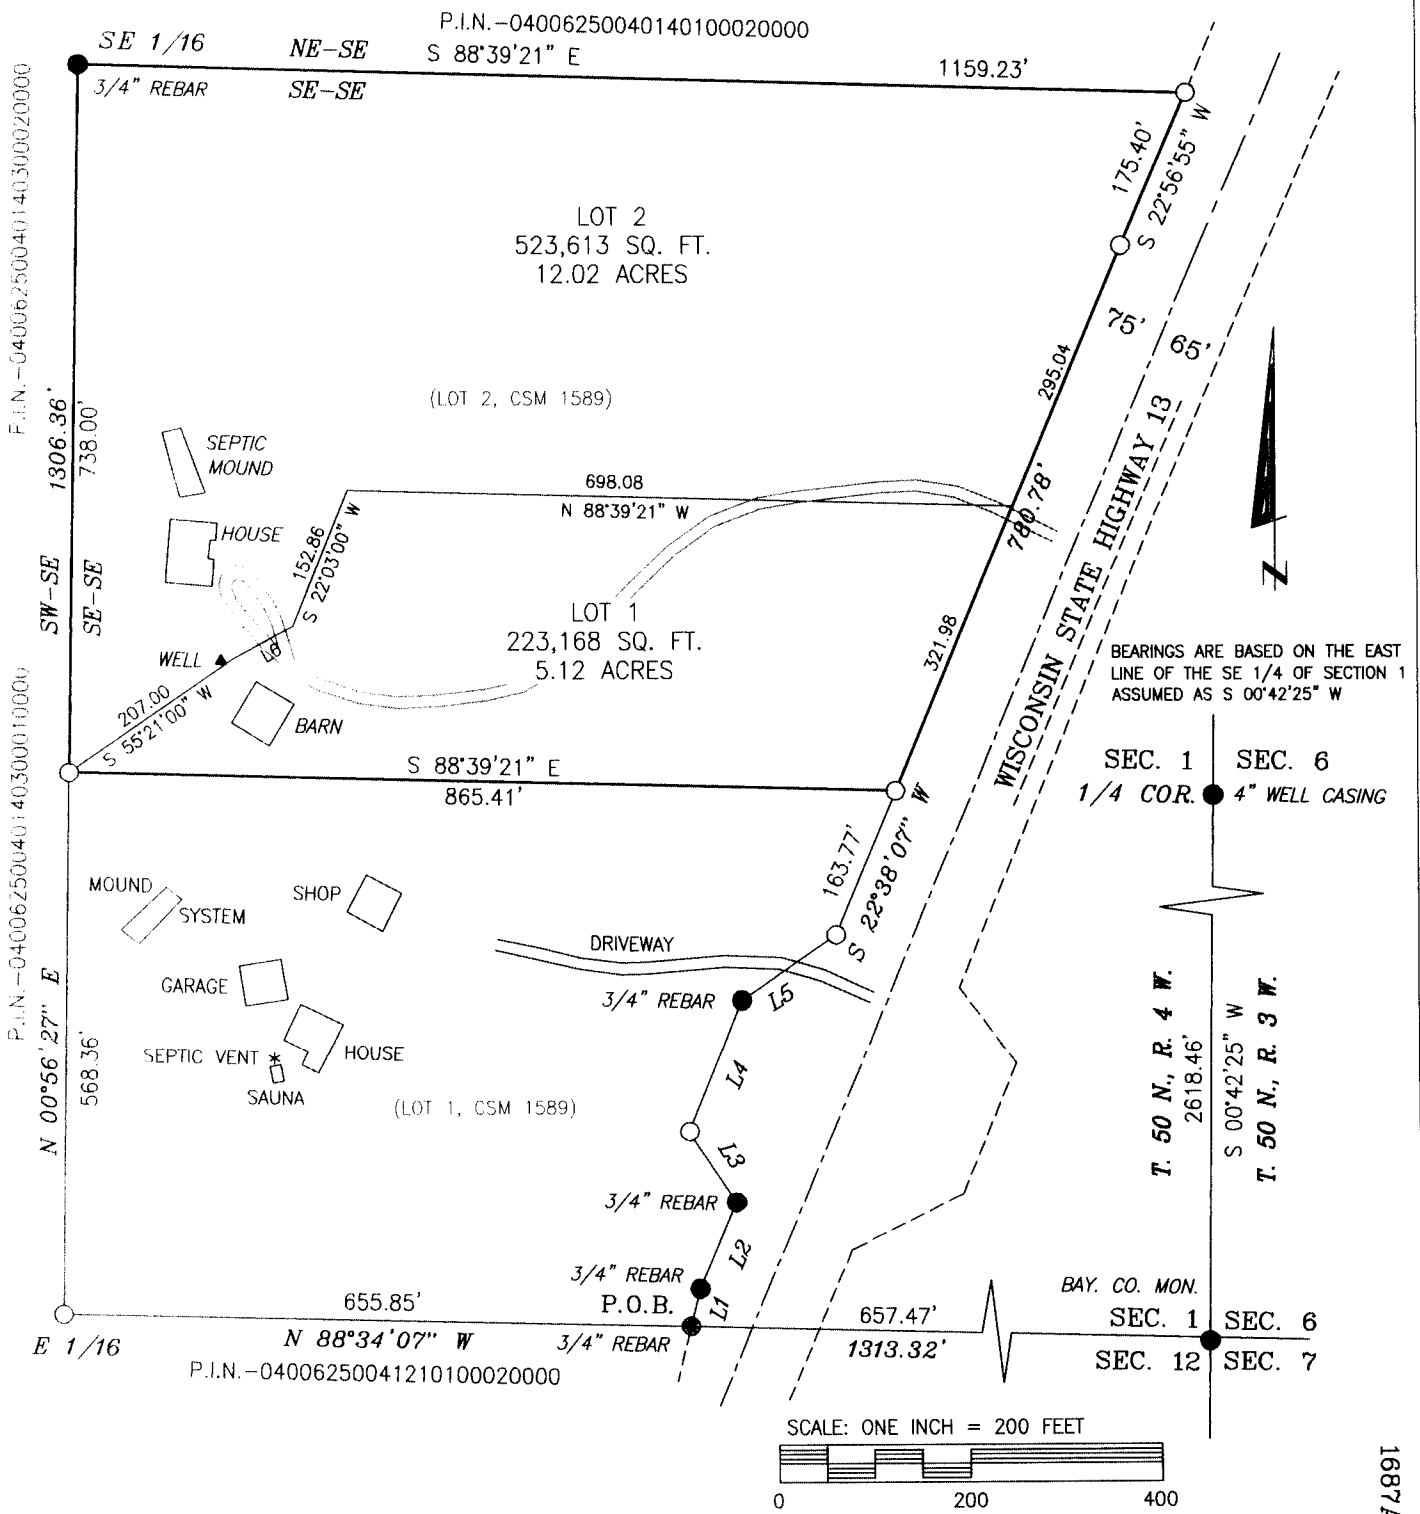

LEGEND  
 ● MONUMENT AS NOTED,  
 ○ 1" x 18" IRON PIPE,

CLIENT: LARSEN, M.  
 JOB NO.: N09/147  
 DRAFTED BY: LTN  
 DECEMBER 14, 2009  
 NB. 235A PG. 121

FILE: N:/DATA/T50NR4W/SEC1  
 PSD/N07\_204/ACD/LARSEN  
 SCALE: 1 INCH = 200 FEET  
 SHEET 1 OF 2 SHEETS

**NELSON SURVEYING INCORPORATED**  
 SURVEYING NORTHERN WISCONSIN SINCE 1964  
 MAP NO. CSM 1687A ©

101 W. MAIN STREET  
 SUITE 207  
 ASHLAND, WISCONSIN 54806  
 (715) 882-2892  
 FAX: (715) 882-5100

SE-SE  
 1-50-f  
 1687A