



#5105

# BAYFIELD COUNTY CERTIFIED SURVEY MAP No. \_\_\_\_\_

## CERTIFIED SURVEY MAP FOR SCOTT S. WEYANDT

BEING PART OF GOVERNMENT LOT 5, SECTION 8, TOWNSHIP 47 NORTH, RANGE 8 WEST,  
OF THE FOURTH PRINCIPLE MERIDIAN, BAYFIELD COUNTY, WISCONSIN

# UNOFFICIAL COPY

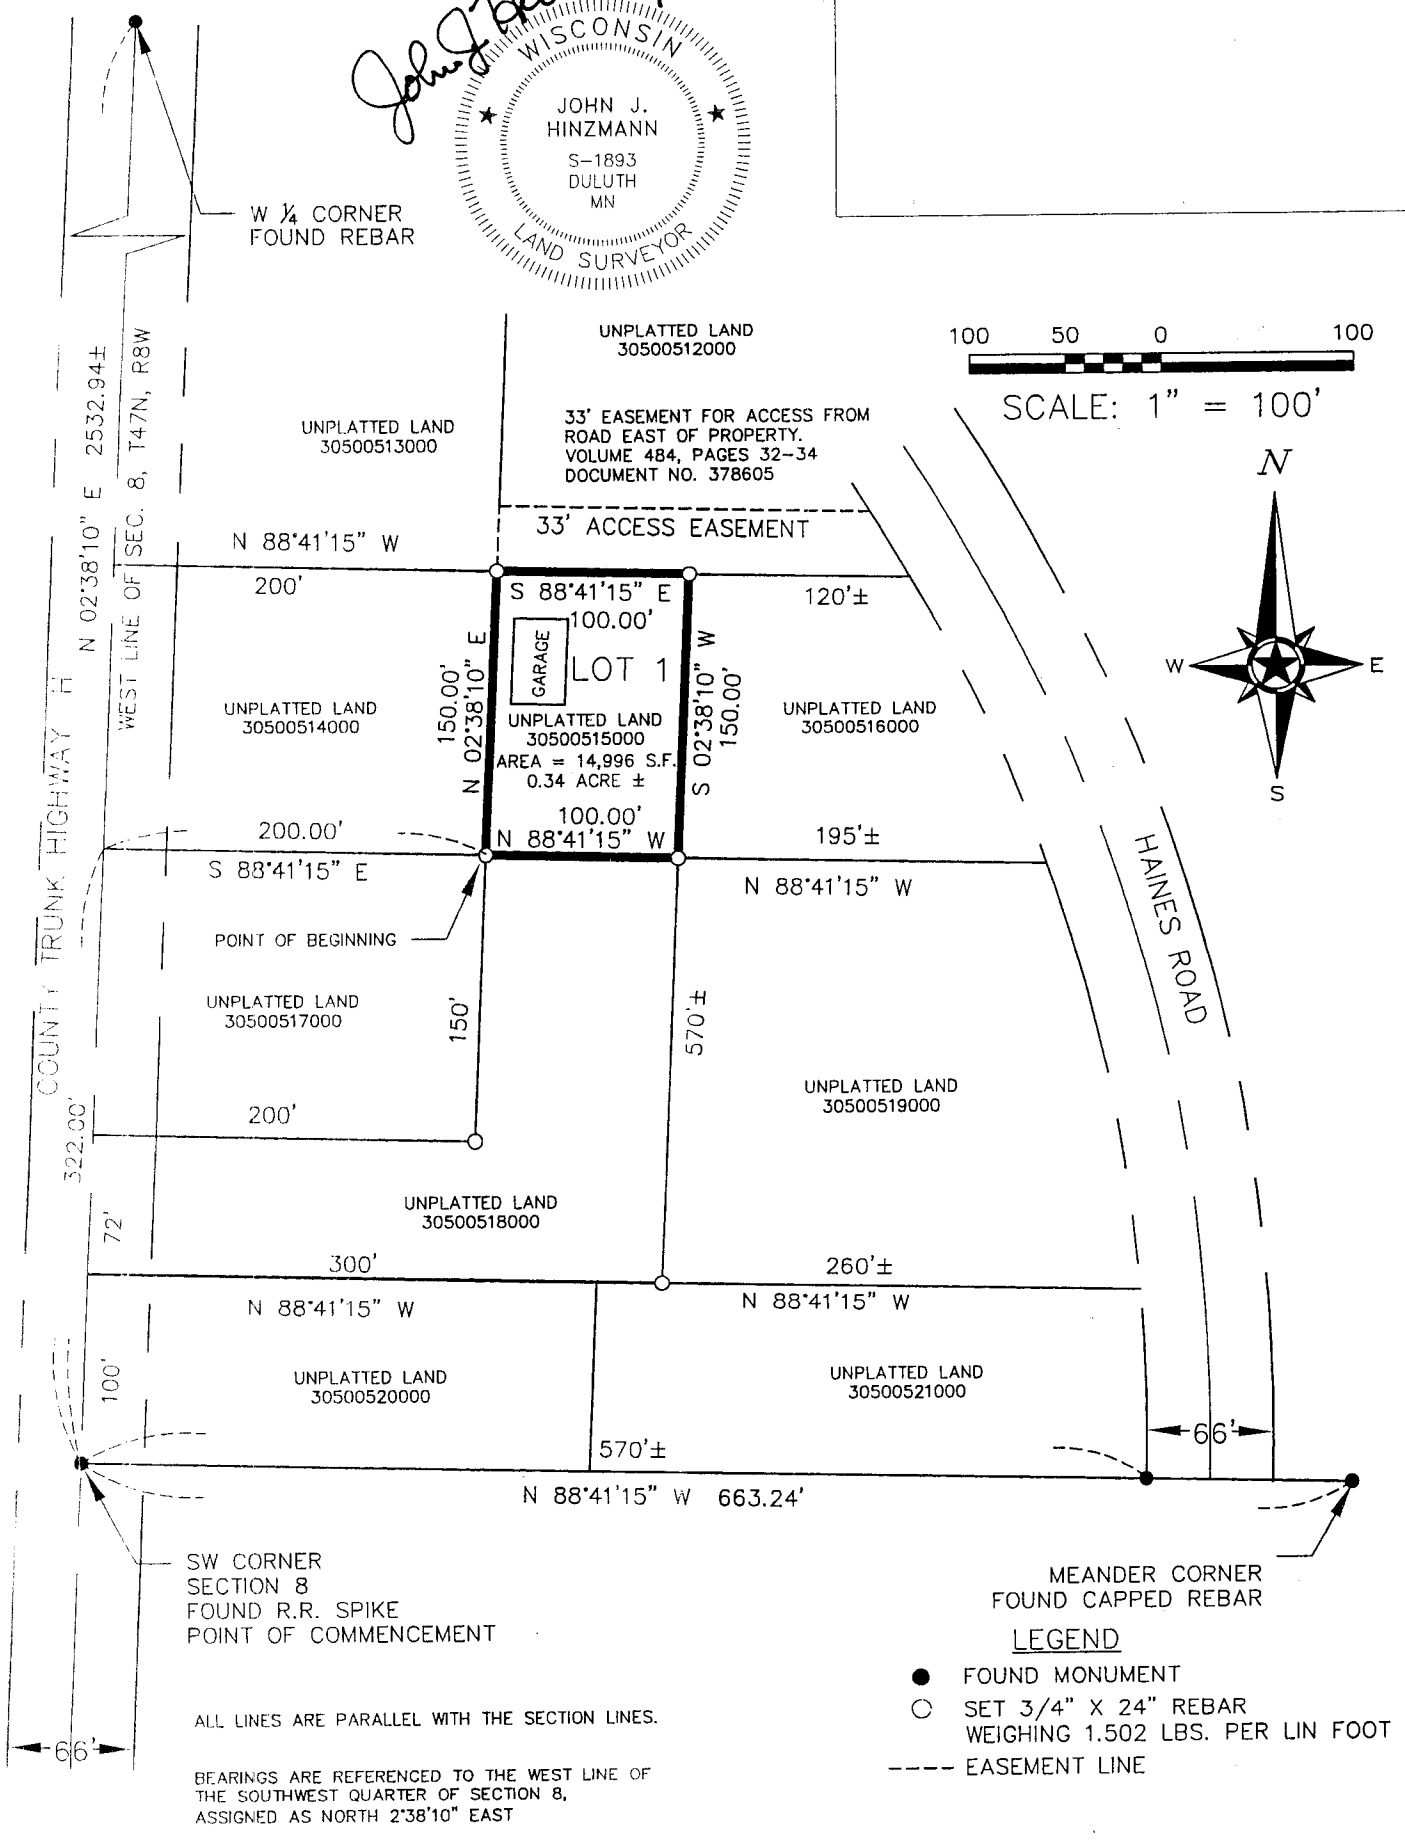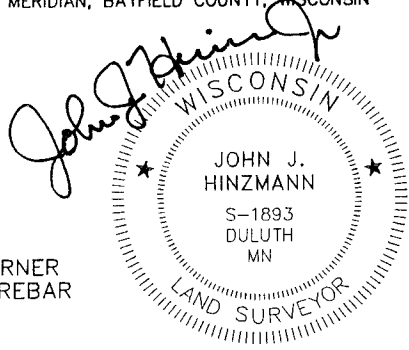

GL 5

8-47-8

BAYFEILD COUNTY  
CERTIFIED SURVEY MAP No. \_\_\_\_\_

SURVEYOR'S CERTIFICATE


I, John J. Hinzmann, Jr., Registered Land Surveyor, hereby certify that I have surveyed and mapped part of Government Lot 5, Section 8, T47N, R8W, Bayfield County, Wisconsin, said parcel described as follows:

Commencing at the southwest corner of said Section 8; thence along the west line of said Section 8 on an assigned bearing of North 2 degrees 38 minutes 10 seconds East 322.00 feet; thence South 88 degrees 41 minutes 15 seconds East and parallel with the south line of Section 8 a distance of 200.00 feet to the Point of Beginning; thence North 2 degrees 38 minutes 10 seconds East 150.00 feet; thence South 88 degrees 41 minutes 15 seconds East 100.00 feet; thence South 2 degrees 38 minutes 10 seconds West 150.00 feet; thence North 88 degrees 41 minutes 15 seconds West 100.00 feet to the Point of Beginning.

Together with a 33 foot wide access easement described in that contract dated January 30, 1989, and recorded on February 6, 1989 in volume 484, pages 32-34, 378605.


That I have made this survey and map at the request of Scott S. Weyandt in compliance with the provisions of Chapter 236.34 of the Wisconsin State Statutes and Bayfield County Ordinances.

That this survey is a true and correct representation of the survey made to the best of my knowledge and belief.

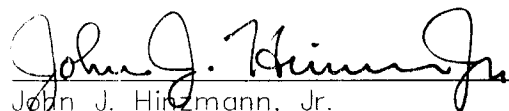


John J. Hinzmann, Jr.  
RLS - 1893

Dated: Sept. 8<sup>th</sup> 2010

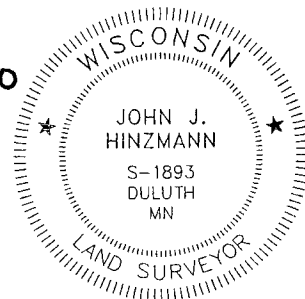

BAYFIELD COUNTY PLANNING AND ZONING APPROVAL

THIS BAYFIELD COUNTY CERTIFIED SURVEY MAP IS HEARBY APPROVED BY THE BAYFIELD COUNTY PLANNING AND ZONING DEPARTMENT.

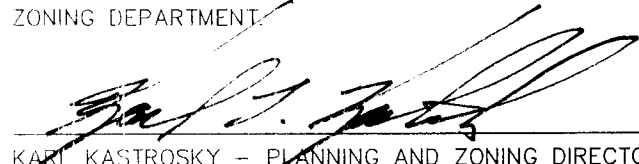  
KARL KASTROSKY - PLANNING AND ZONING DIRECTOR

DATED THIS 29<sup>th</sup> DAY OF DEC., 2010