


#517

Nw1/4 SW1/4 10-50-4

CERTIFIED SURVEY NO. 000621

SEC. 10 T50N R4W

- LEGEND:
- 1. ● - iron rod or pipe found
 - 2. ○ - iron rod set
 - 3. All dimensions are in feet
 - 4. Bearings are true solar bearings
 - 5. Date of Survey: 6-7-88

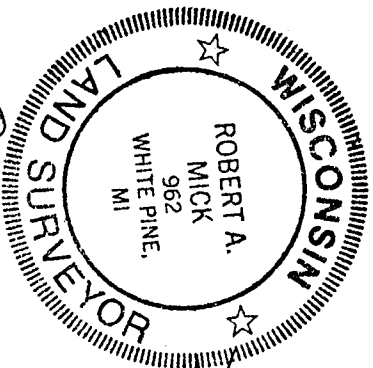


Robert A. Mick
6-8-88

C. JOHNSON

C. JOHNSON

REGISTRAR'S OFFICE Bayfield County, WIS.	S.S.	Doc. No. 374988
RECORDED AT 3 P.M. IN	JUN 13 1988	
via 4 of CSN	Pages 256	Incl. REGISTRAR'S OFFICE
<i>Olga Korhala</i>		

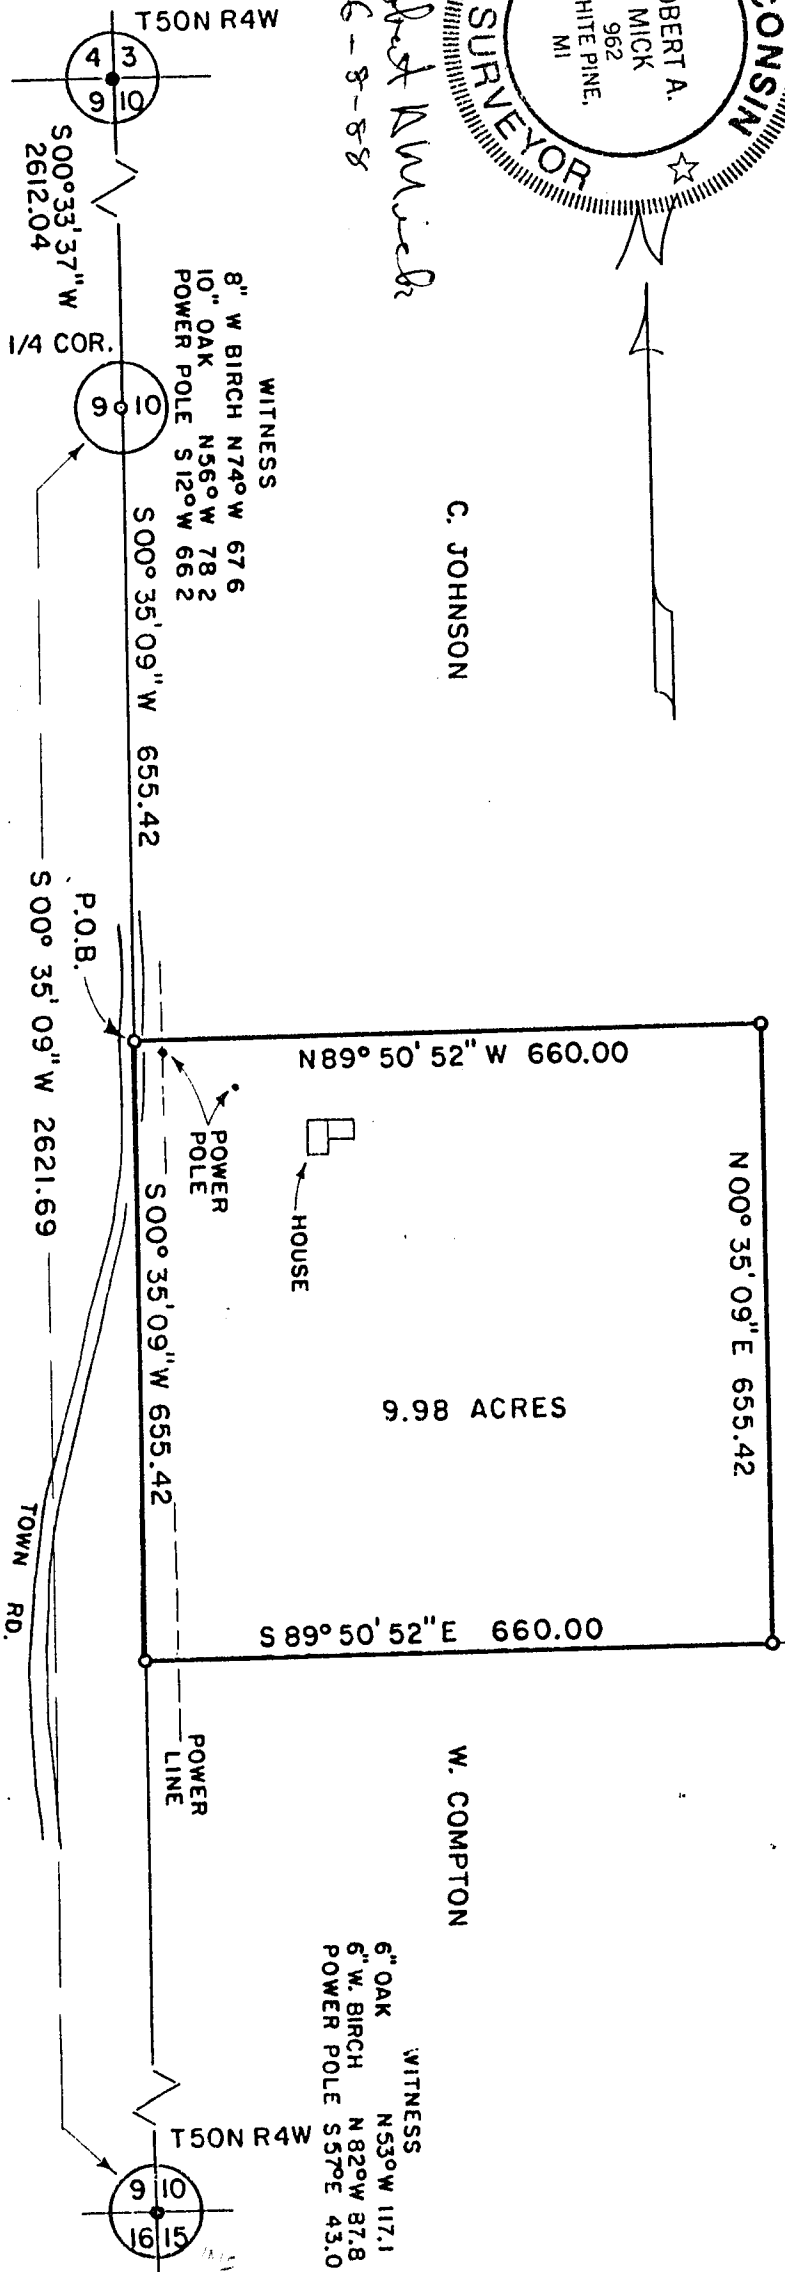

M. G. 00

CERTIFIED SURVEY

A parcel of land located in the Northwest quarter of the Southwest quarter, Section 10, T50N, R4W, Bayfield Township, Bayfield County, WI, described as:

Commencing at the quarter corner common to Sections 9 and 10; thence S00°35'09"W 655.42 feet to the point of beginning; thence S00°35'09"W 655.42 feet; thence S89°50'52"E 660.00 feet; thence N00°35'09"E 655.42 feet; thence N89°50'52"W 660.00 feet to the point of beginning.

The above-described parcel contains 9.98 acres and is subject to power line and roadway easements shown herein.

CERTIFICATE OF SURVEY

I, Robert A. Mick, do hereby certify that I have surveyed the property herein described according to the official records, and with the provisions of Wisconsin Administrative Code Chapter A-E501, and is a correct representation of the lot lines to the best of my knowledge and belief. This survey was performed under the order of Craig Johnson, Rt. 1, Bayfield, Wisconsin 54814.

Robert A. Mick 6-8-88

Robert A. Mick, Registered Land Surveyor S-962

