

# TOWN OF DRUMMO

## LEGEND


- ⊙ — IRON PIPE MONUMENT SE SYSTEM OF COORDINATES, CORNER, SEC. 33, & RECOVER
  - — IRON PIPES SET BY OTHERS
  - — IRON PIPE SET, THIS SURV
- BEARINGS ARE TRUE, CONTINUED FRC

$\frac{75.94 N}{948.83 E}$  — COORDINATES OF NUMBER

SCALE - 1 INCH = 50 FEET

OCTOBER 15, 1962

REVISED - NOVEMBER 4, 1962 - LEE, PETERSON, & ALDRIDGE PARCELS MONUMENTED & DESCRIBED.

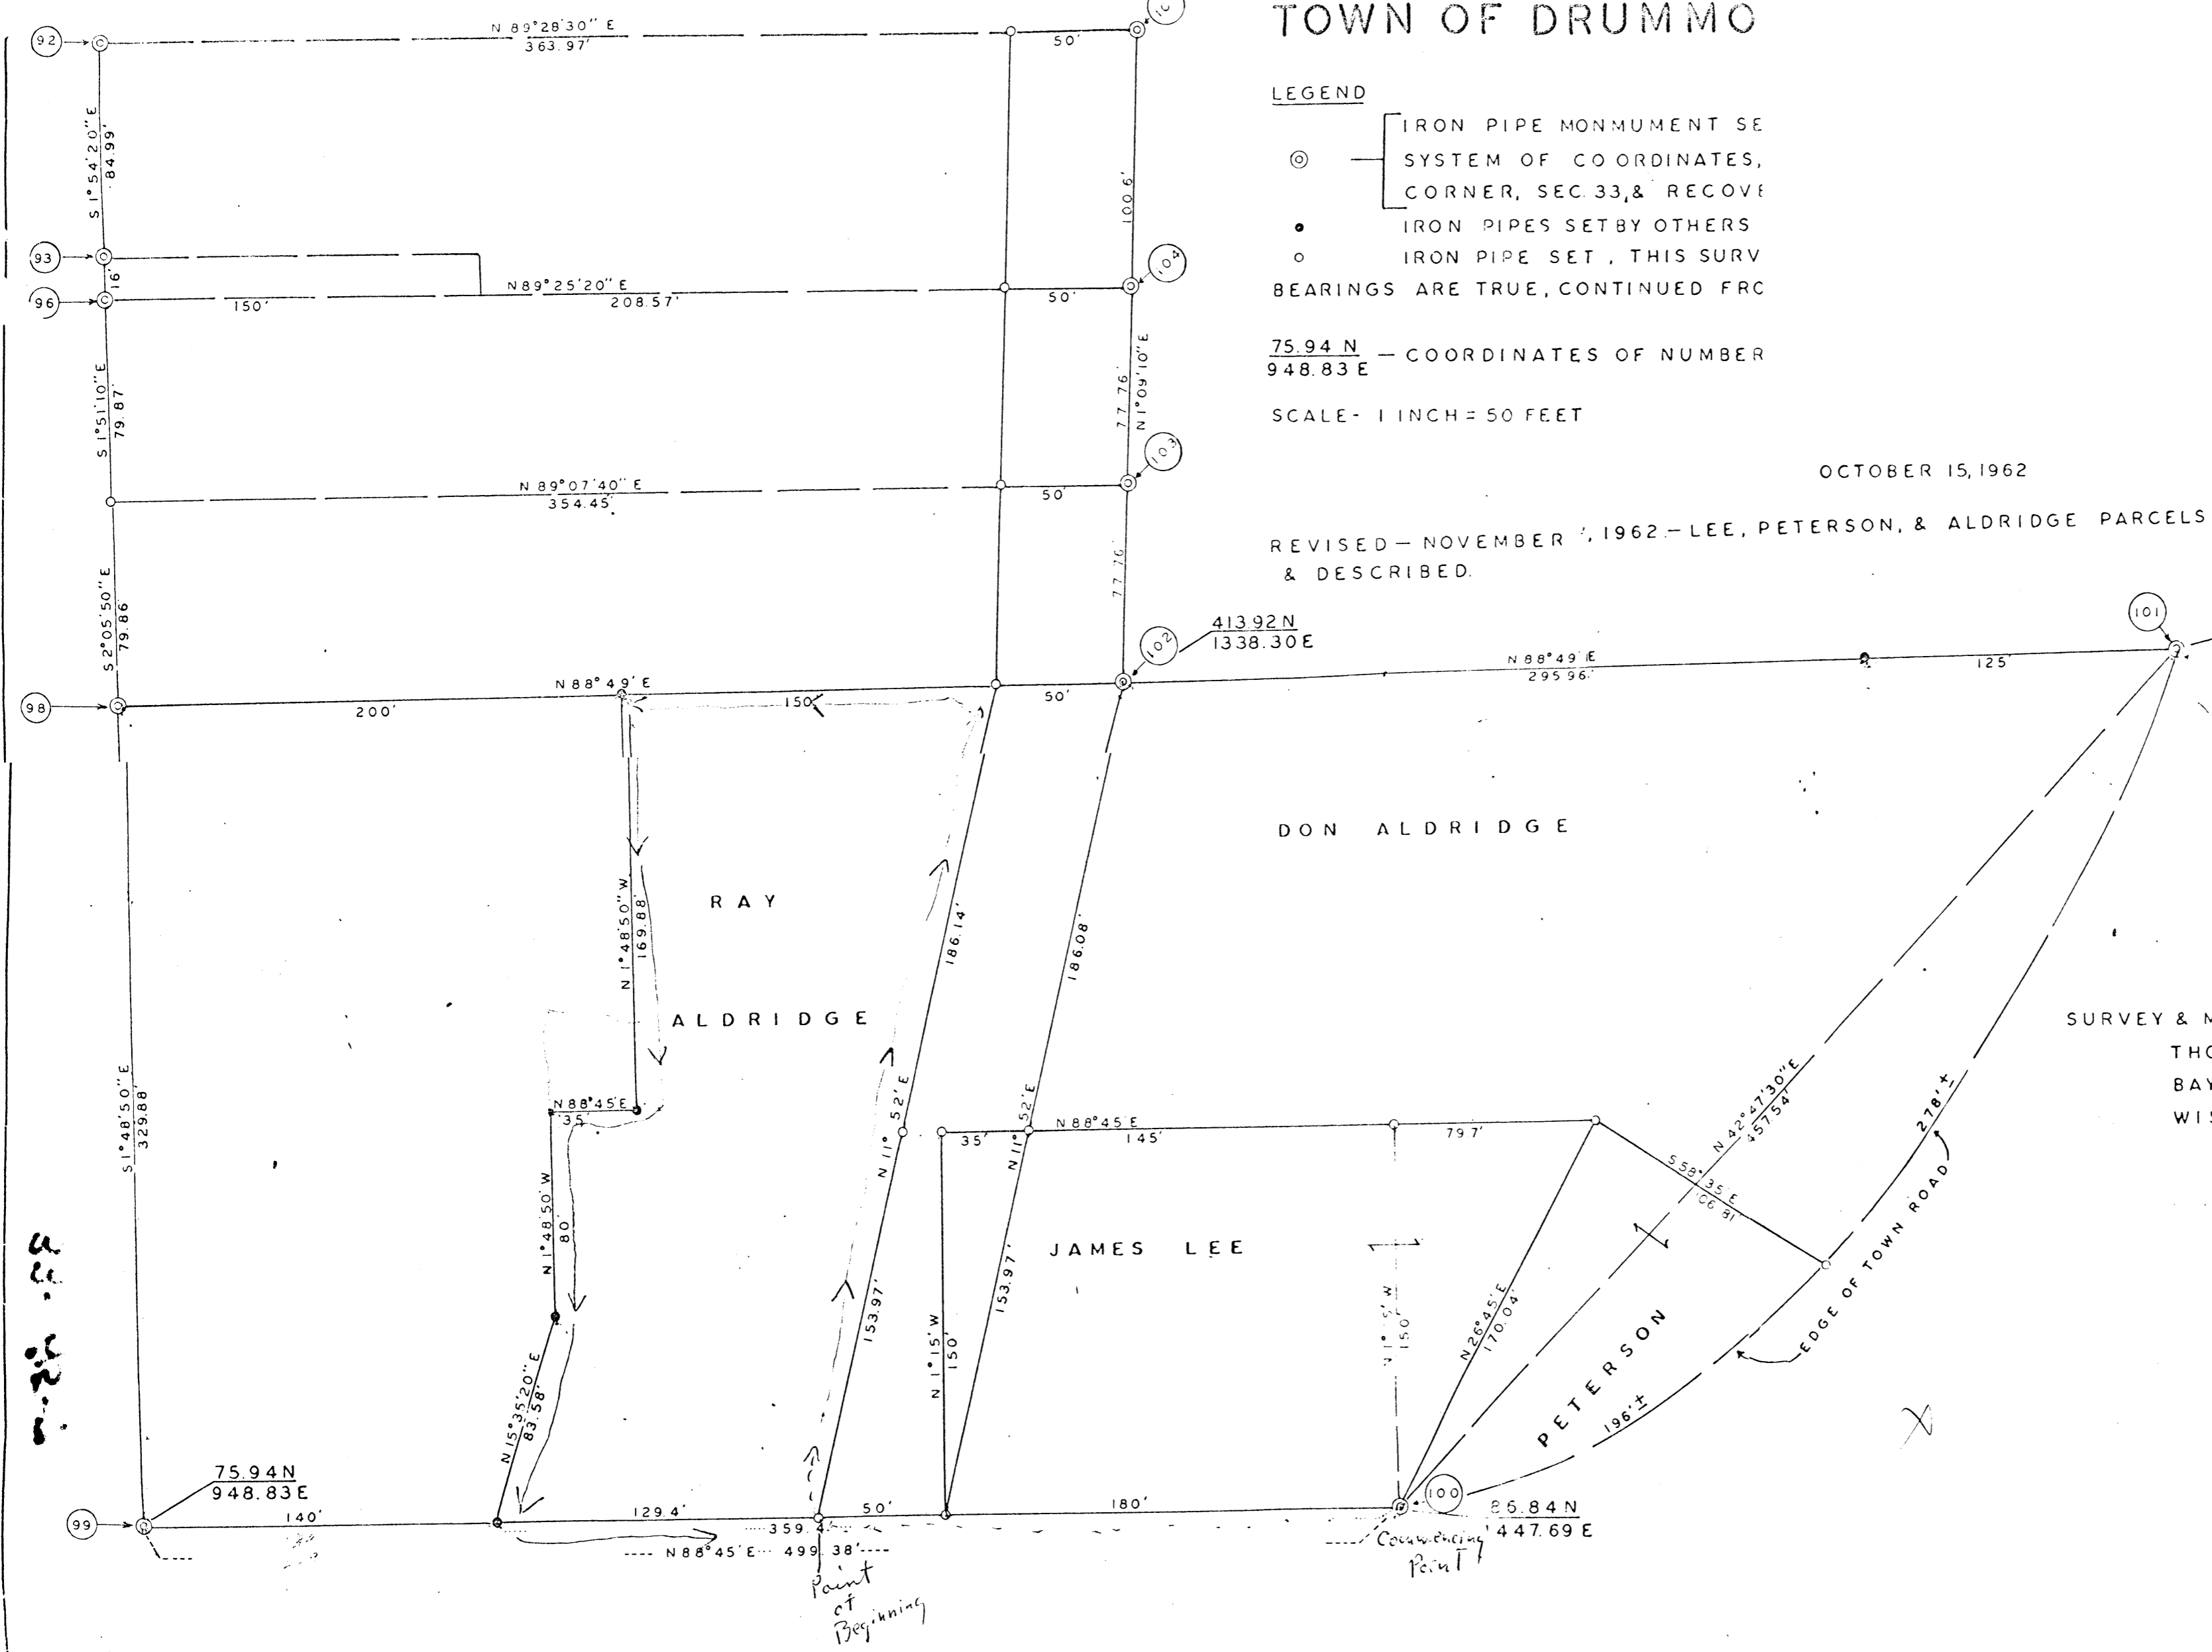

SW 1/4 NW 1/4  
33-45-17

SURVEY & MAP BY:  
THOMAS W. NELSON  
BAYFIELD CO. SURVEYOR  
WIS. REG. NO. S-263

33-45-17